




1 EXISTING NORTH ELEVATION  
SCALE 1:100

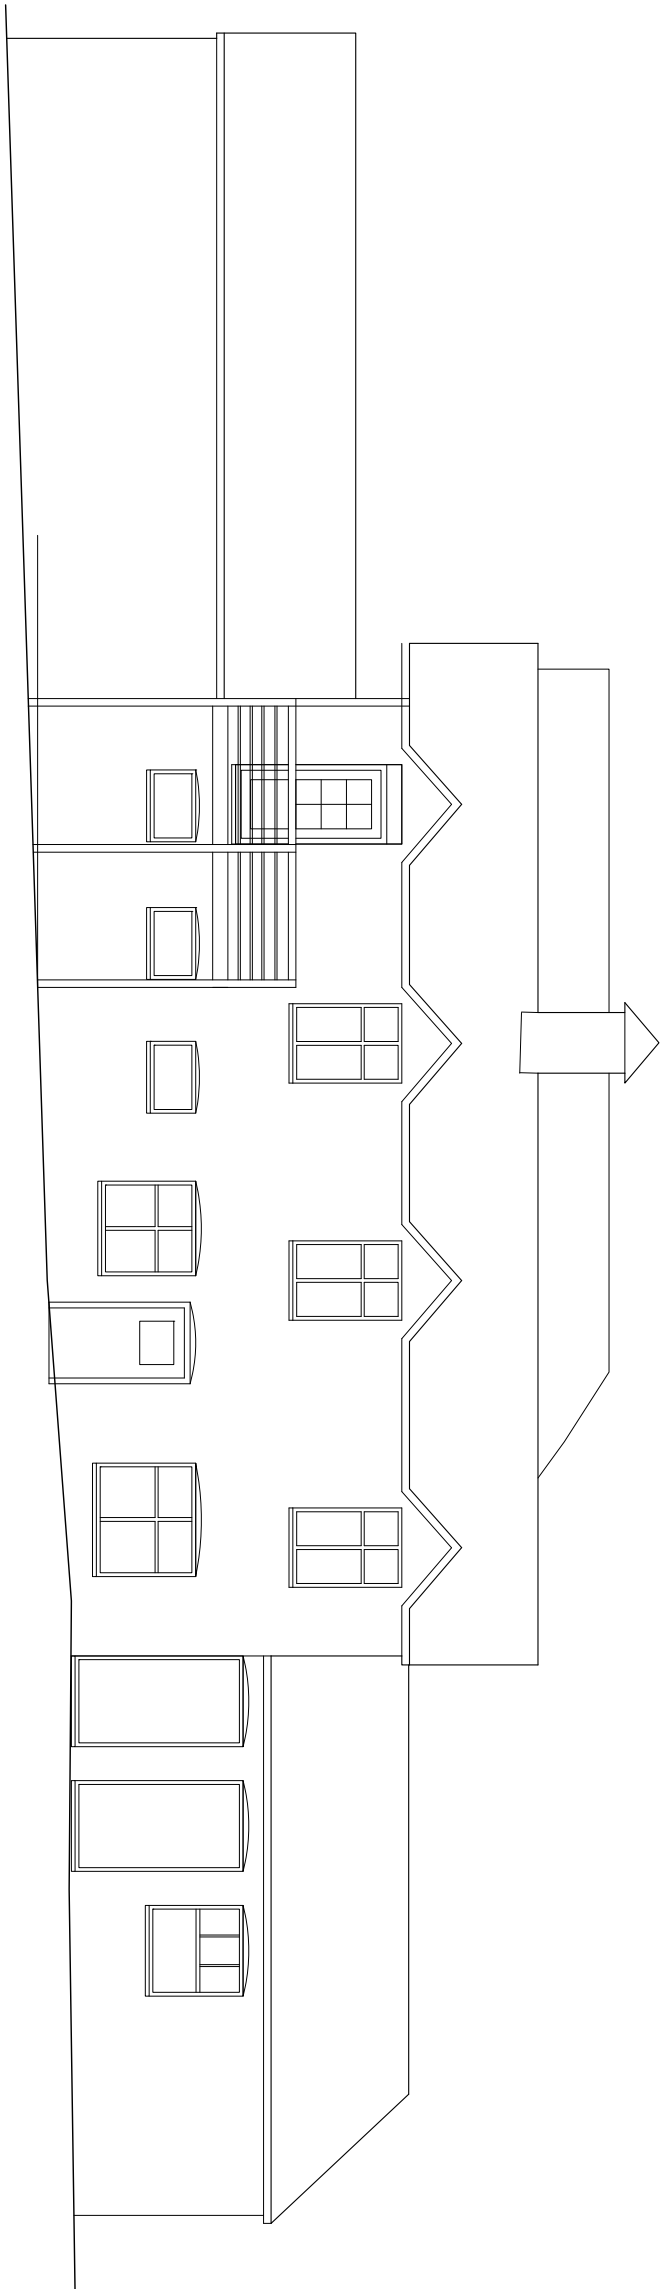

3 EXISTING EAST ELEVATION  
SCALE 1:100

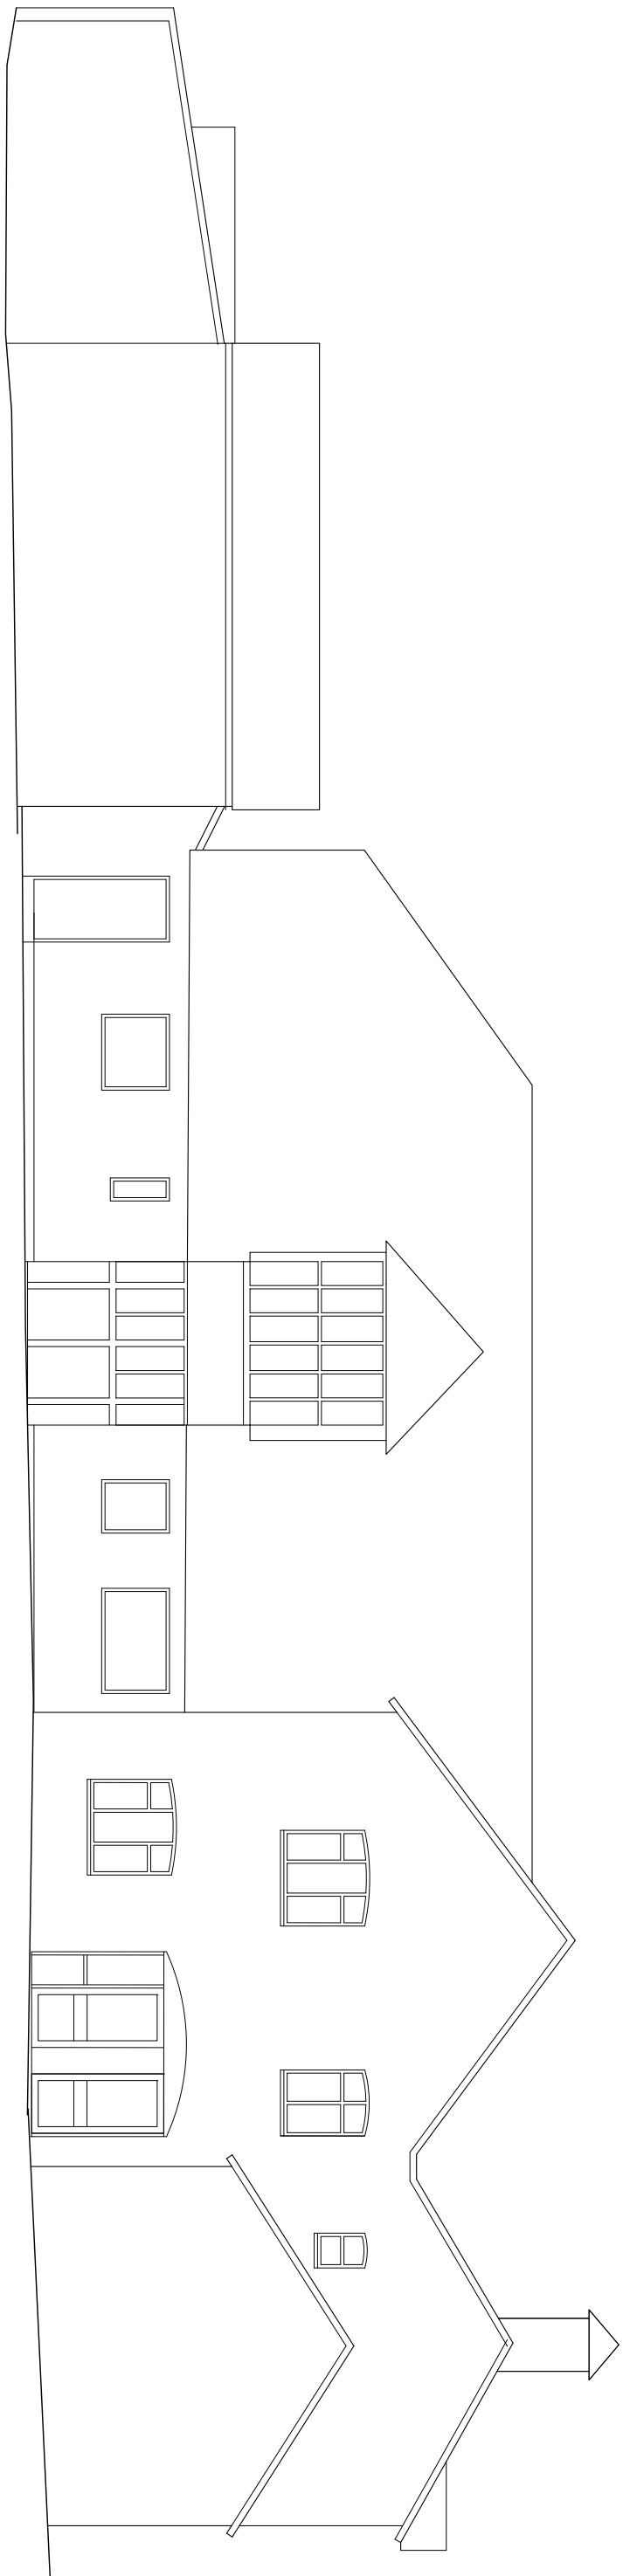


2 EXISTING SOUTH ELEVATION  
SCALE 1:100

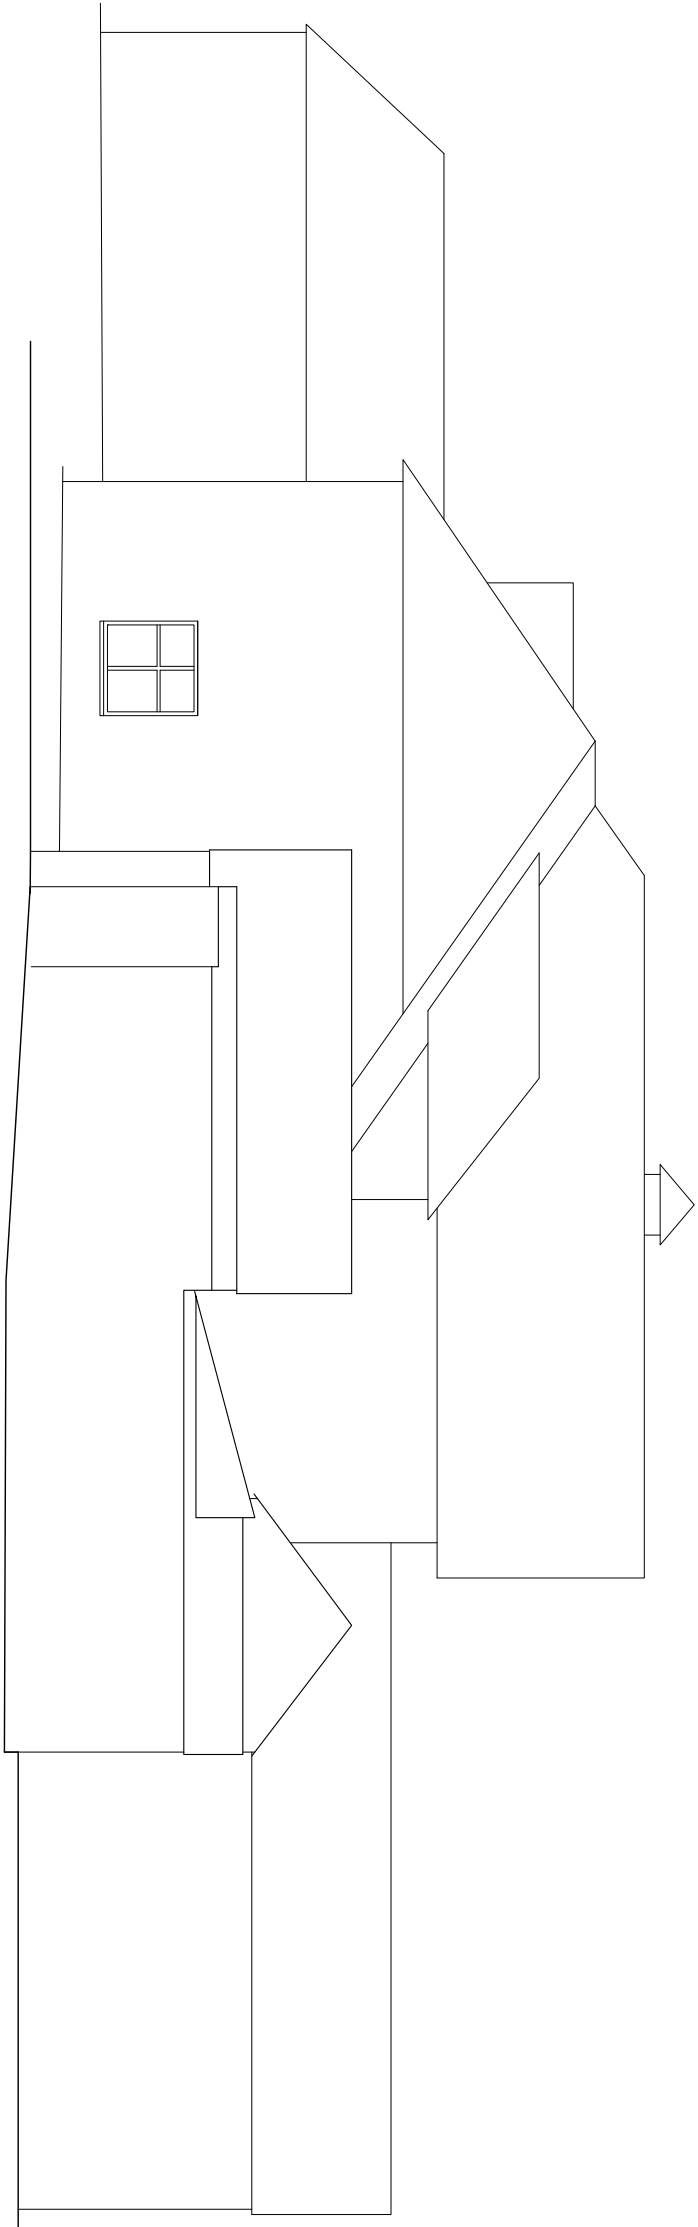

4 EXISTING WEST ELEVATION  
SCALE 1:100

NOTES

SCALING FOR PLANNING PURPOSES ONLY  
ALL DIMENSIONS TO BE CHECKED ON SITE  
WORK TO BE CARRIED OUT IN ACCORDANCE  
WITH BY-LAWS AND REGULATIONS OF LOCAL  
AUTHORITIES AND STATUTORY INSTRUMENTS

 

KTB

Project  
BOONS PARK

Title  
EXISTING ELEVATIONS  
(BARN)

Stage  
PLANNING

architecture

Interior design

KTB architecture  
1 Southwark Street  
London, SE20 0JY  
t 07734 906140  
w ktbarchitectural.com  
e info@ktbarchitect.co.uk

Scale: 1:100 @ A1 | Created: 10/14 | Drawn: VM

No. Revision

COM HAS NOTES & INFORMATION

- First Issue

Date

XXXXXX

Job Number

BPk

006

Rev

\*