




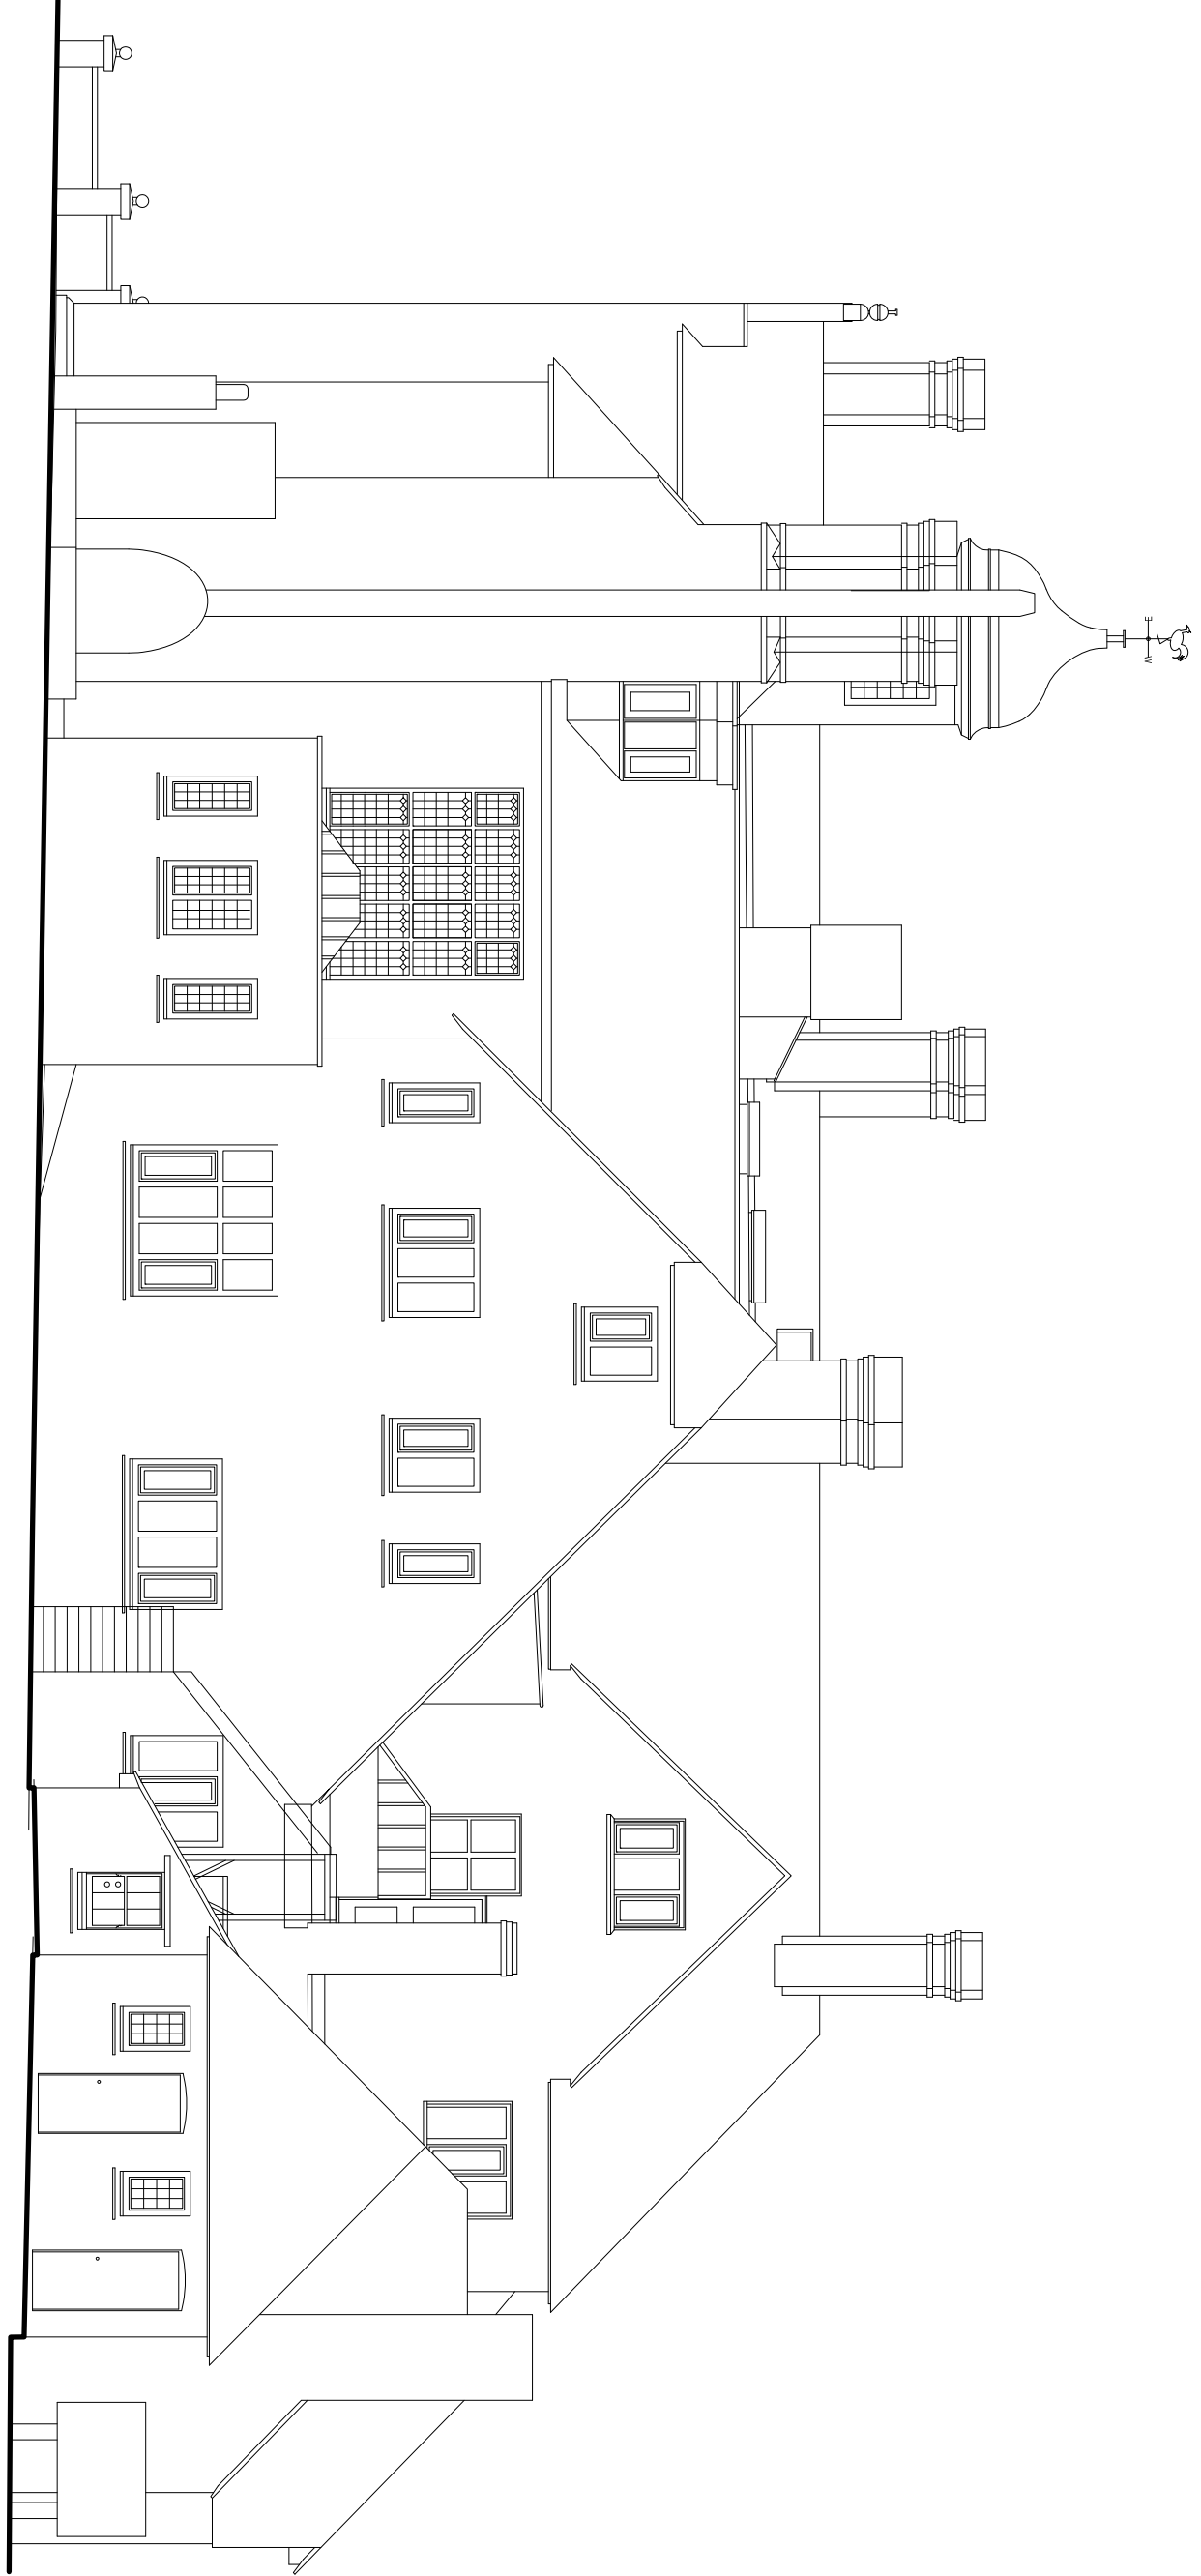


1 EXISTING NORTH ELEVATION
SCALE 1:100

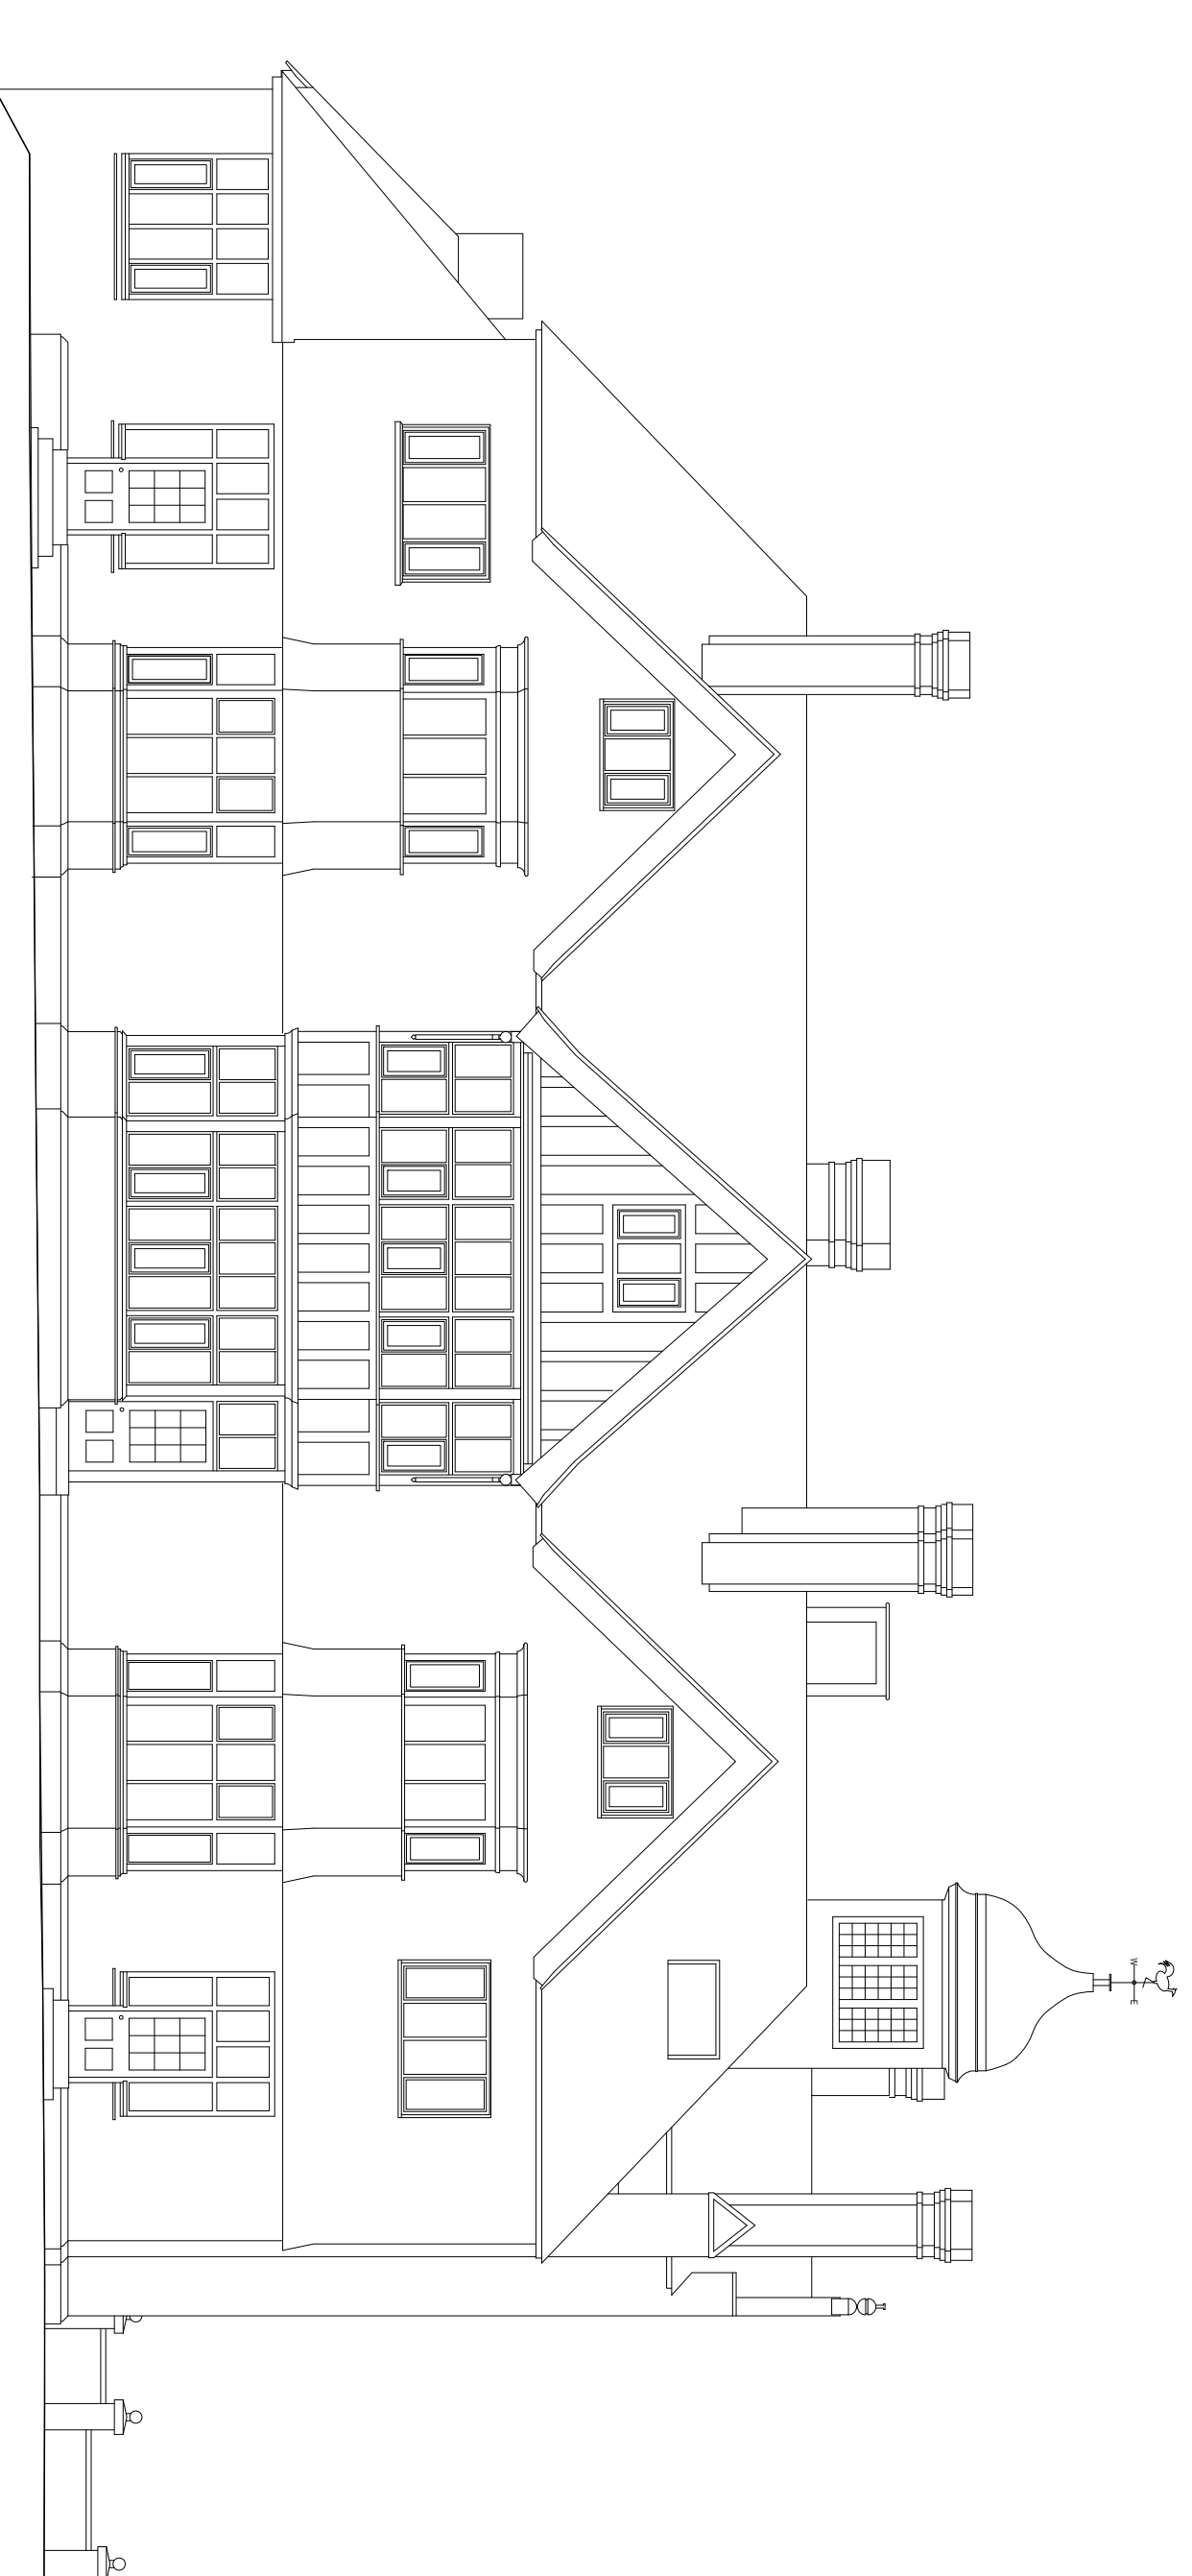

3 EXISTING SOUTH ELEVATION
SCALE 1:100

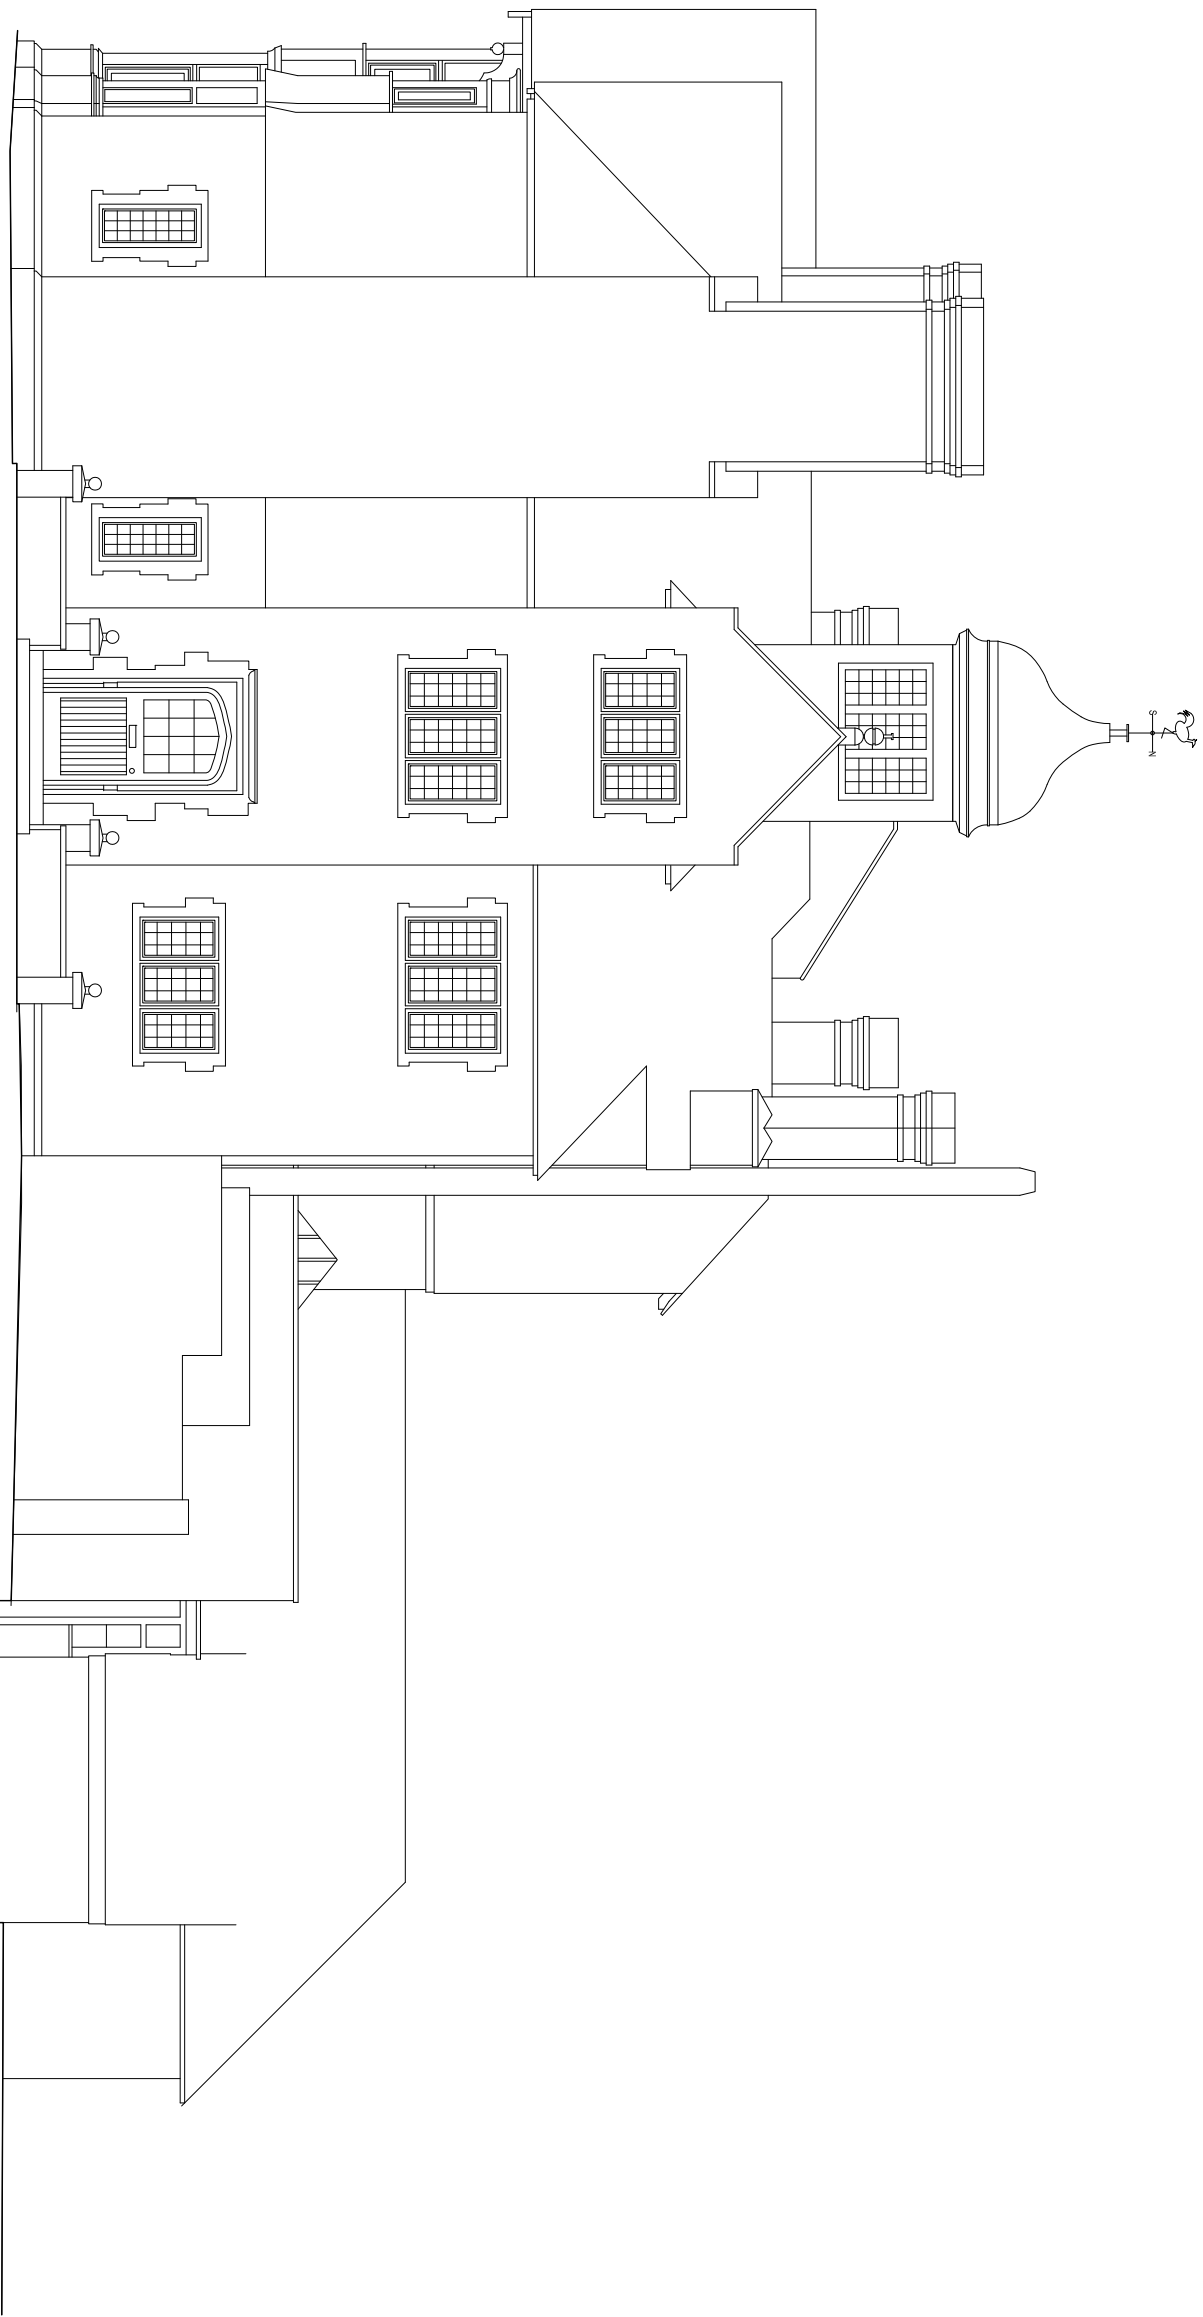


2 EXISTING EAST ELEVATION
SCALE 1:100

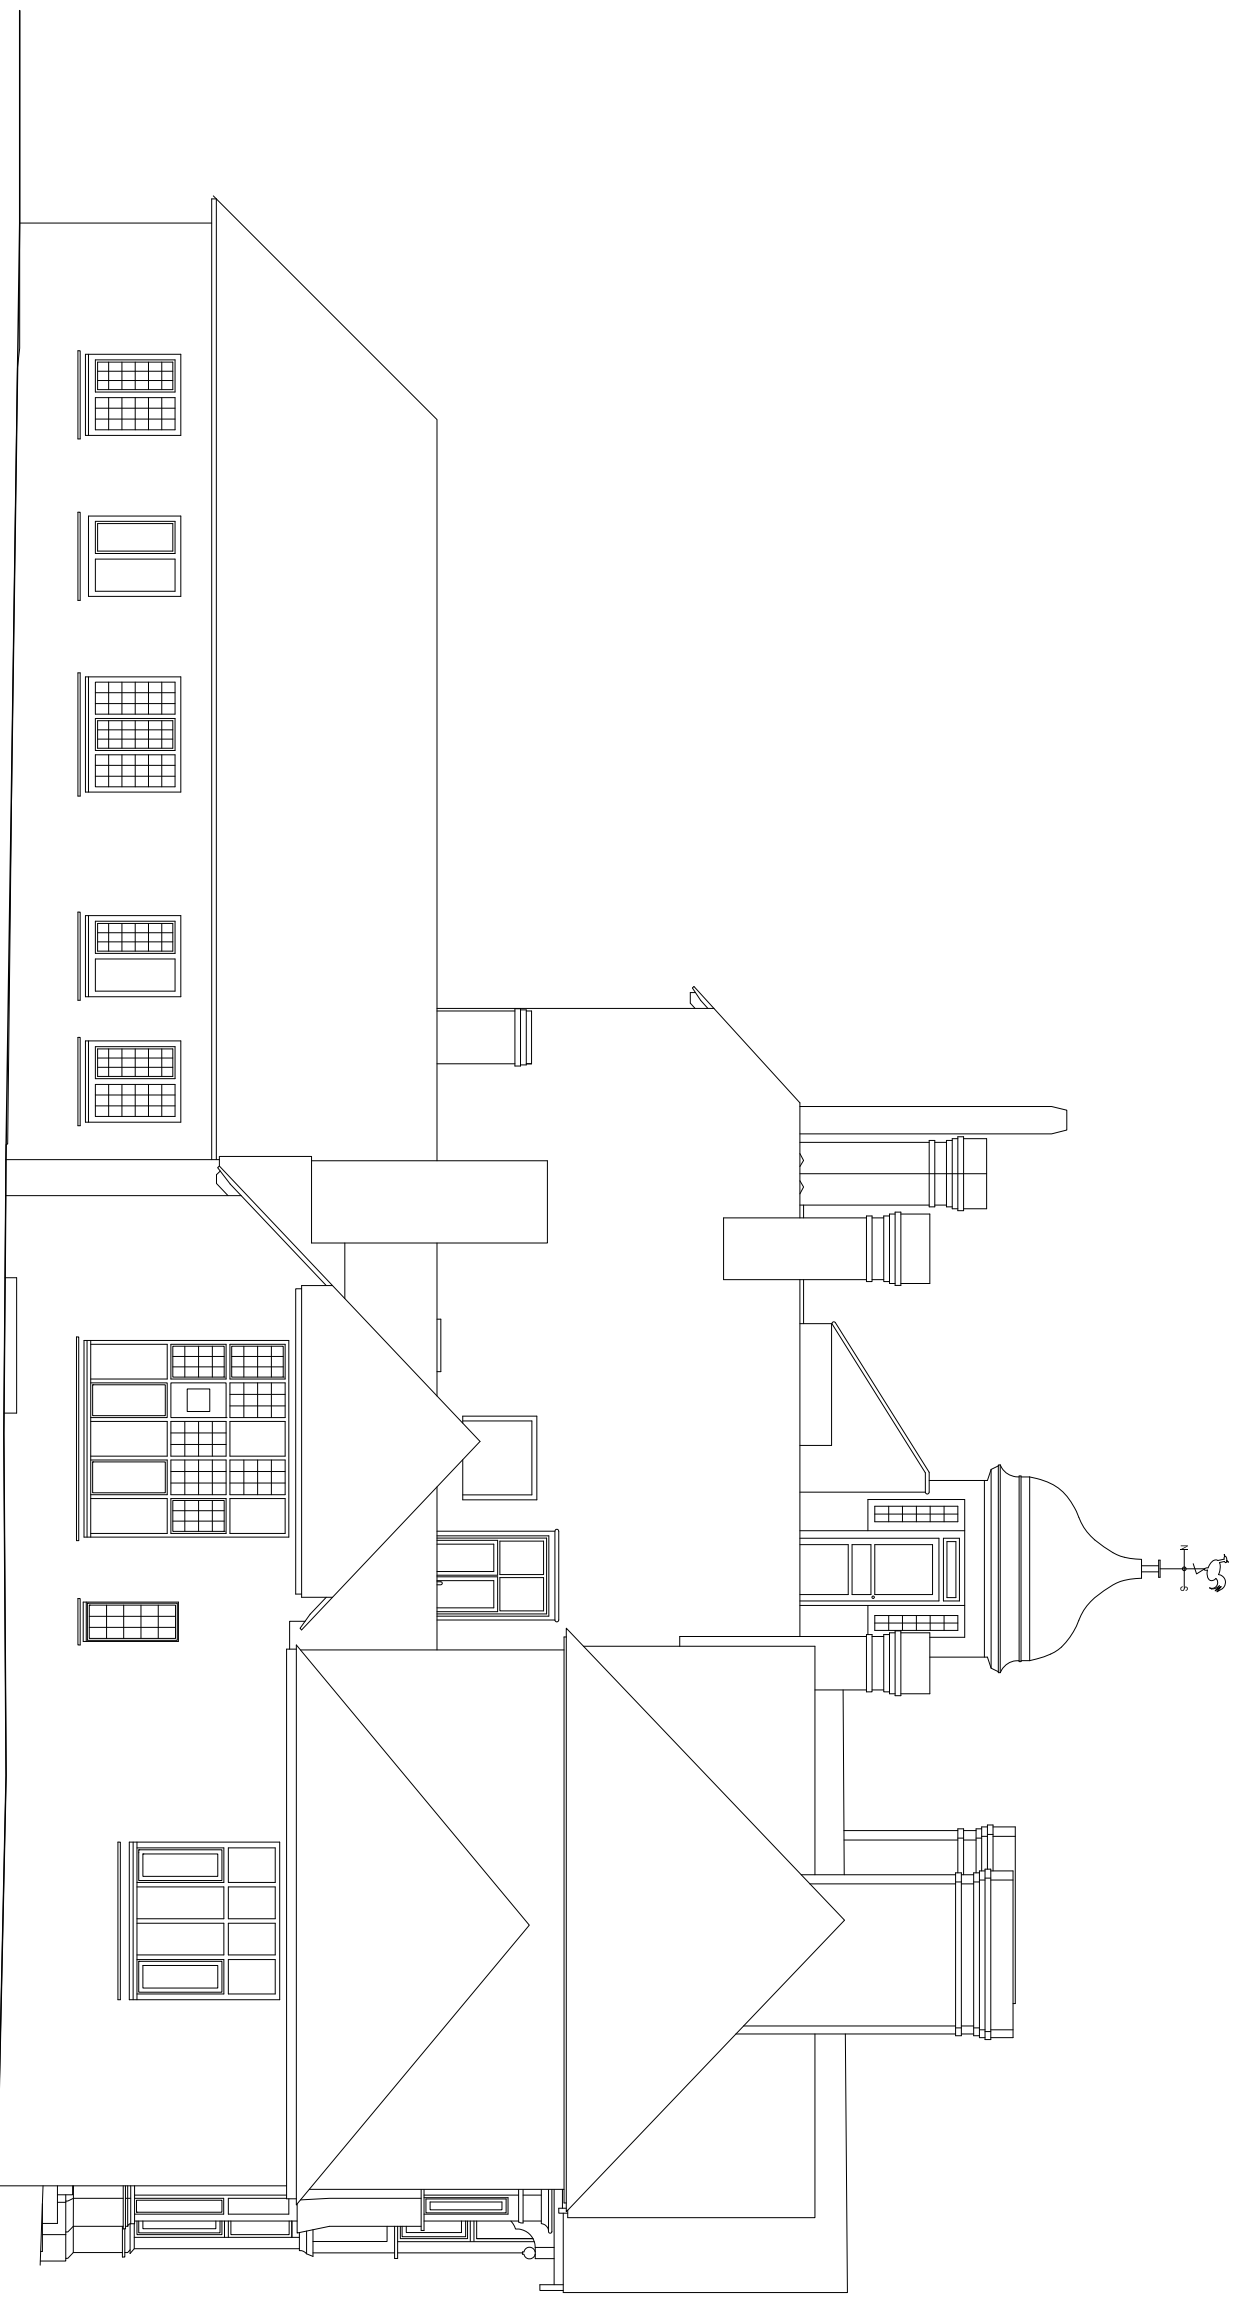

4 EXISTING WEST ELEVATION
SCALE 1:100

NOTES

SCALING FOR PLANNING PURPOSES ONLY
ALL DIMENSIONS TO BE CHECKED ON SITE
WORK TO BE CARRIED OUT IN ACCORDANCE
WITH BYLAWS AND REGULATIONS OF LOCAL
AUTHITIES AND STATUTORY UNDERTAKERS

 

Project		BOONS PARK	
Title		EXISTING ELEVATIONS (MAIN HOUSE)	
Status		PLANNING	
Scale: 1:100 @ A1 Created: 10/14 Drawn: VM		Job Number	
KTB architecture 1 Southwark Street London, WC2N 1DS		Drawing Number	
1 07724 808140 k@ktbarchitecture.com e info@ktbarchitecture.co.uk		Rev	
COM HAS NOTES & INFORMATION		- First Issue	
No. Revision		XXXXXX	
Date			

KTB

architecture

interior design

BPK

004

