




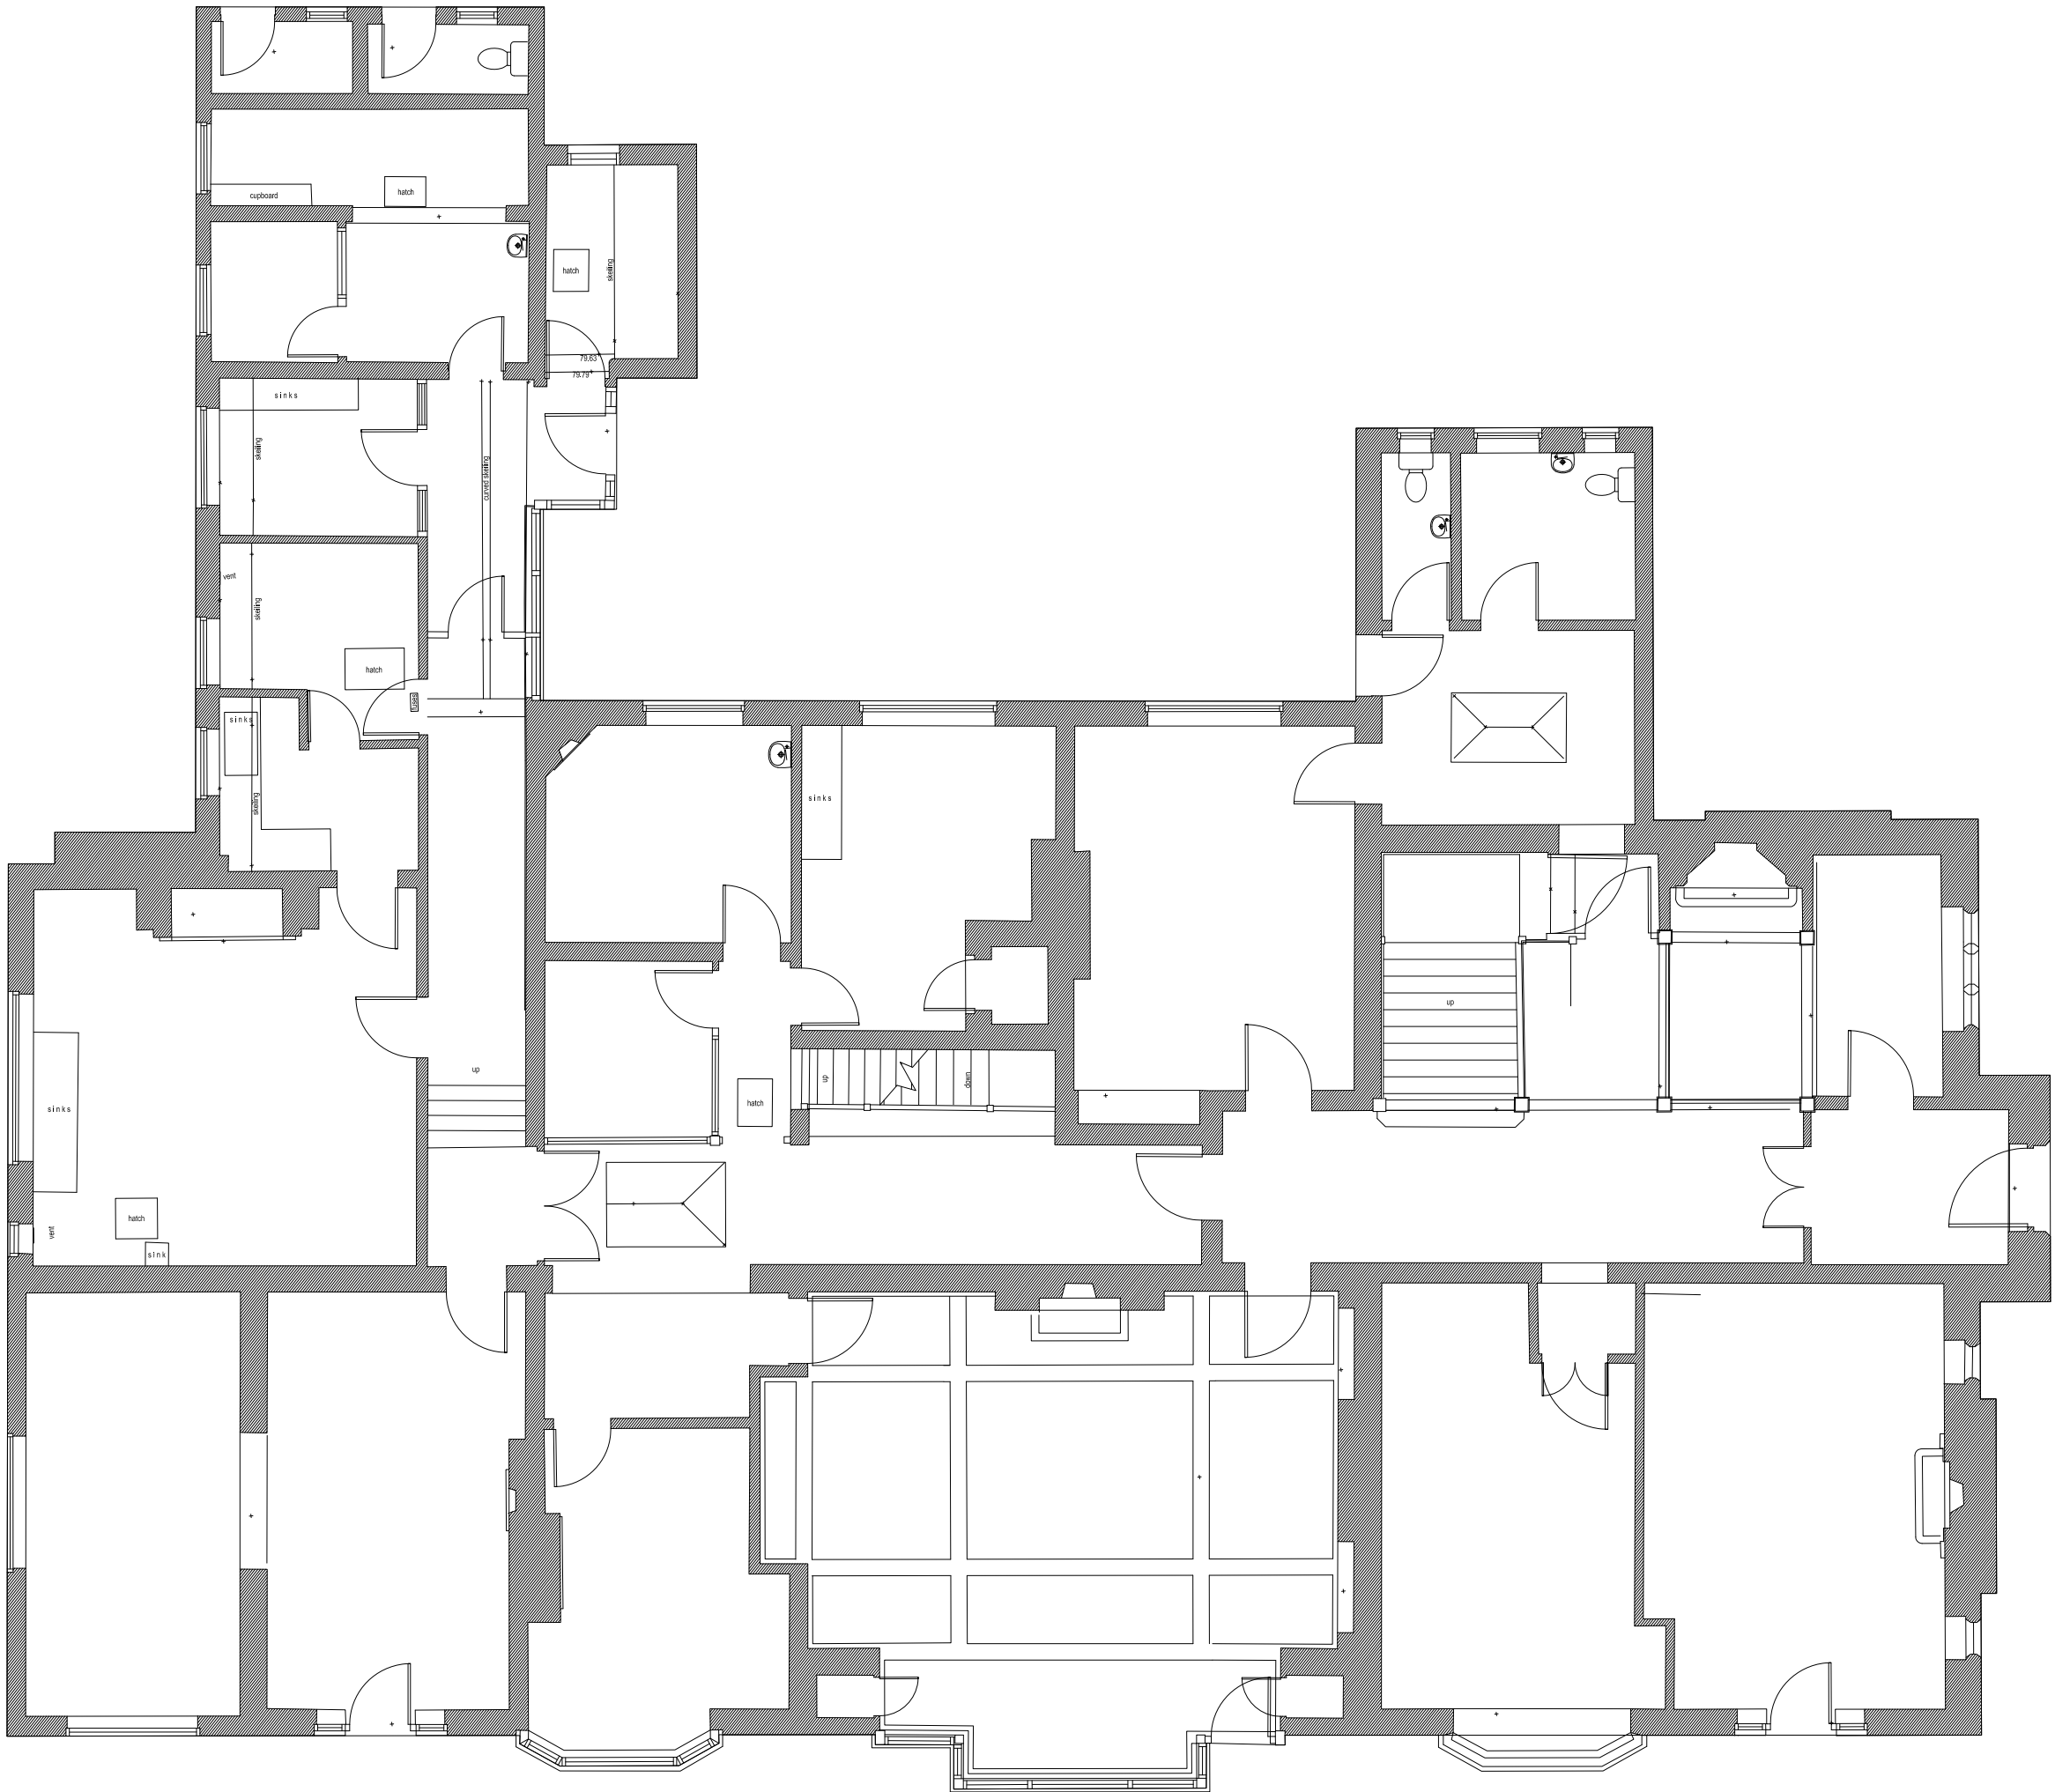


1 EXISTING GROUND FLOOR PLAN
SCALE 1:100

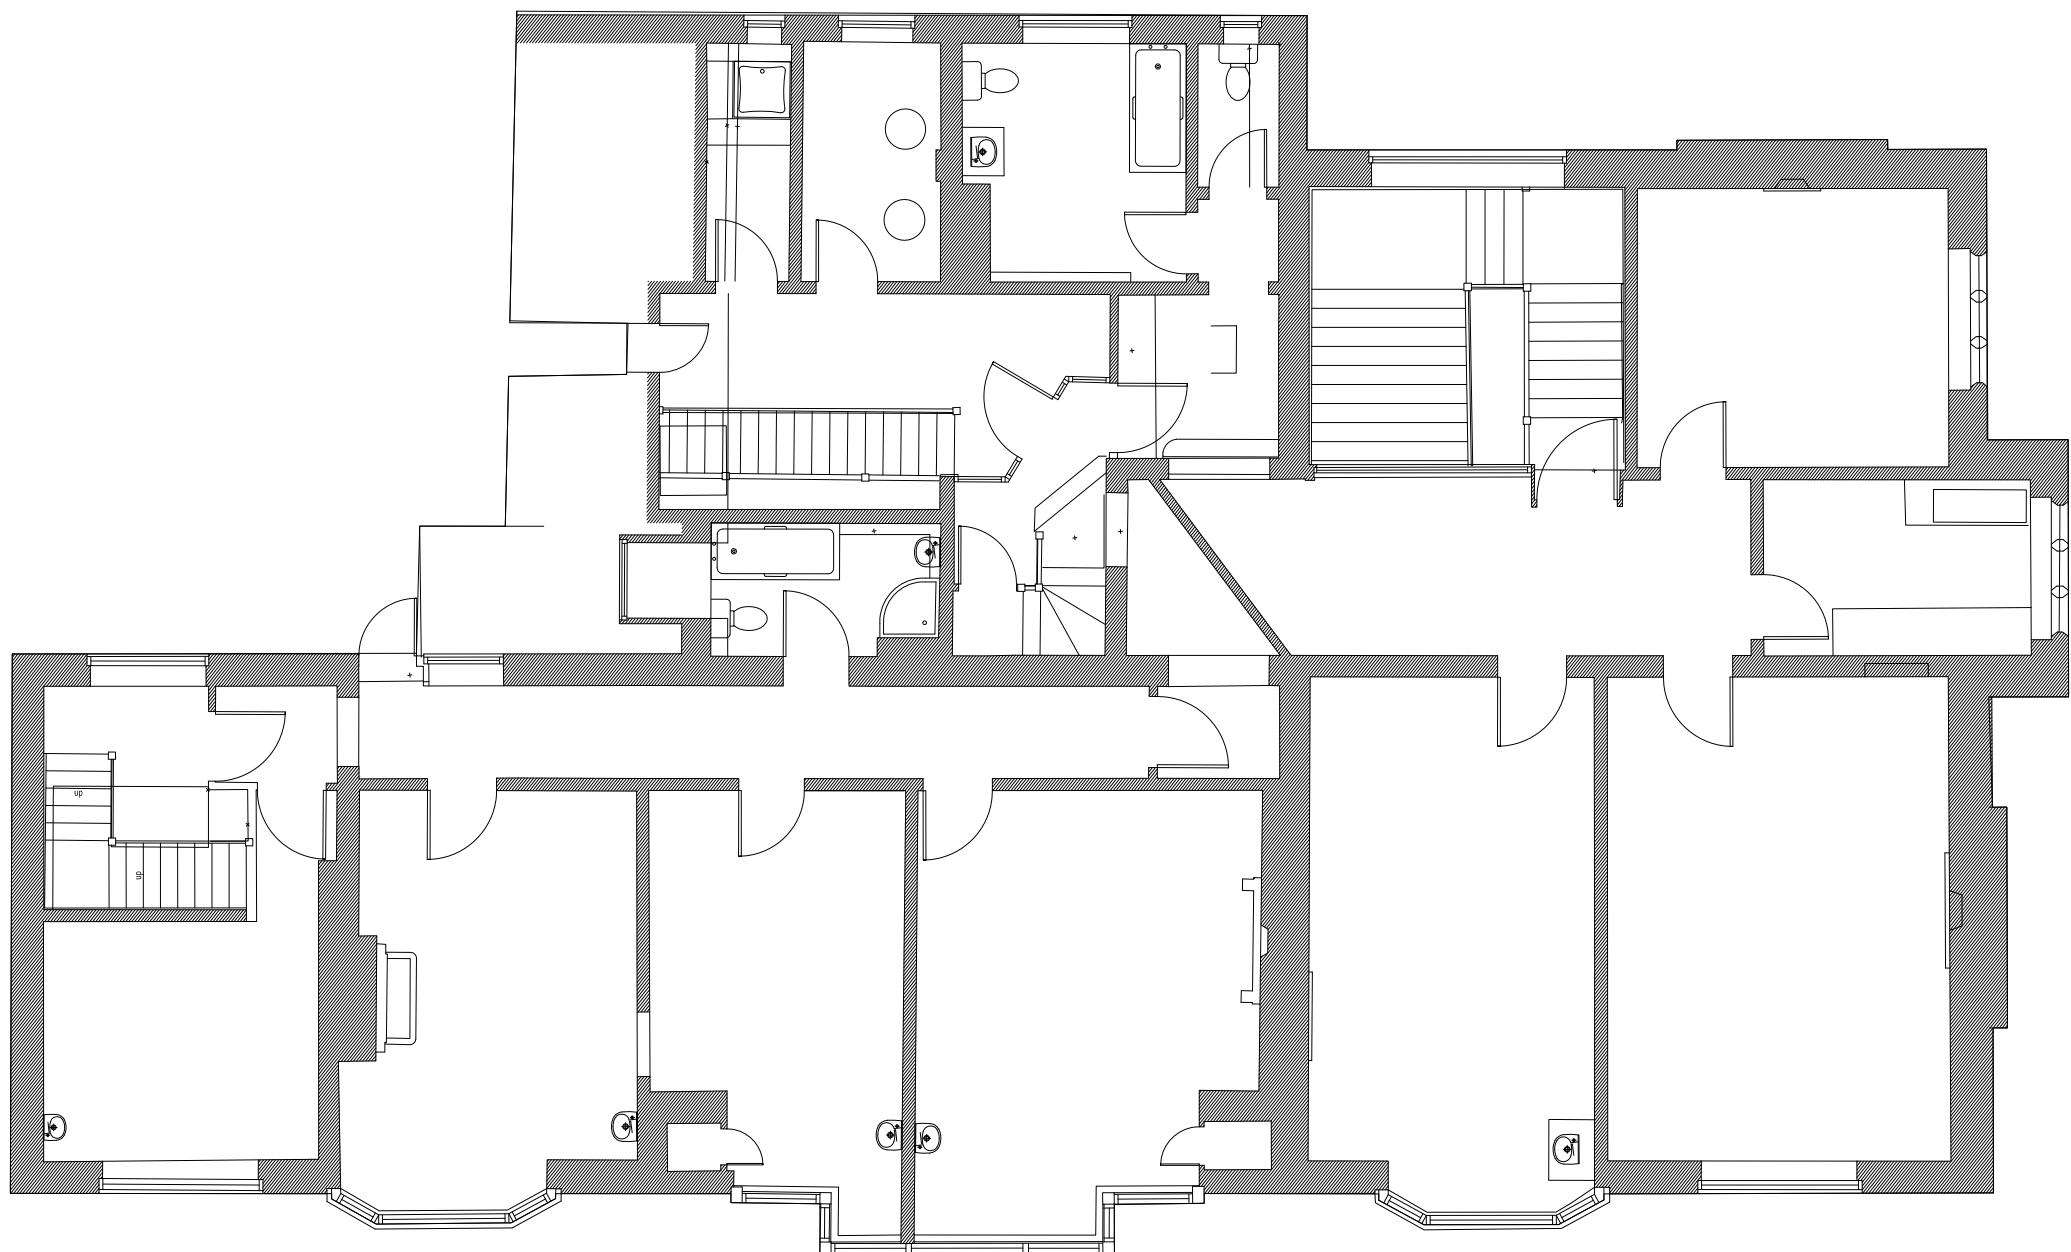

2 EXISTING FIRST FLOOR PLAN
SCALE 1:100

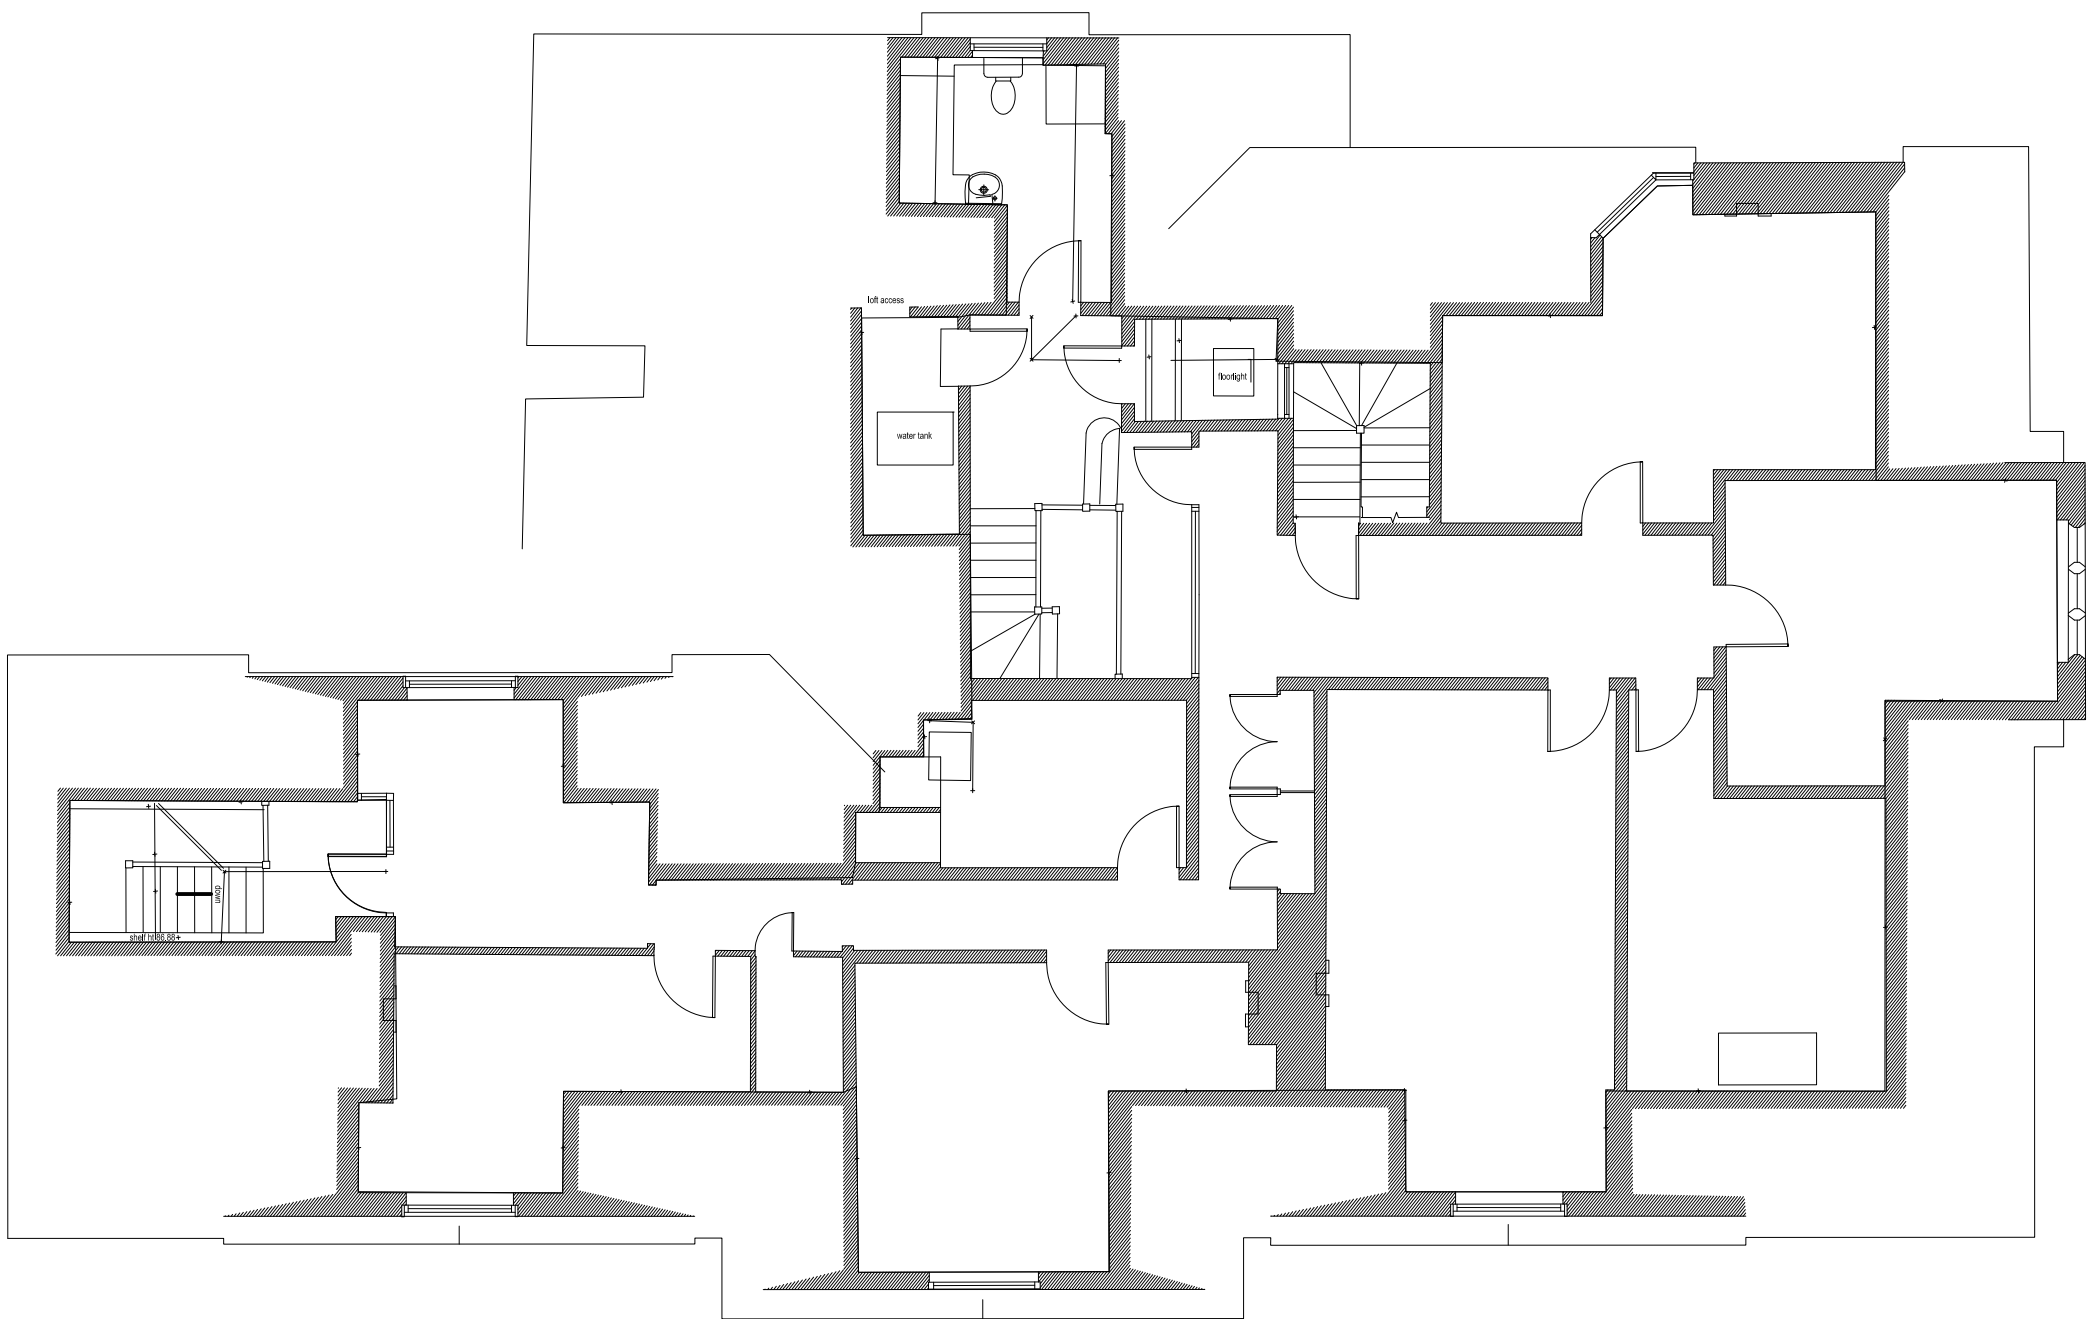


3 EXISTING SECOND FLOOR PLAN
SCALE 1:100

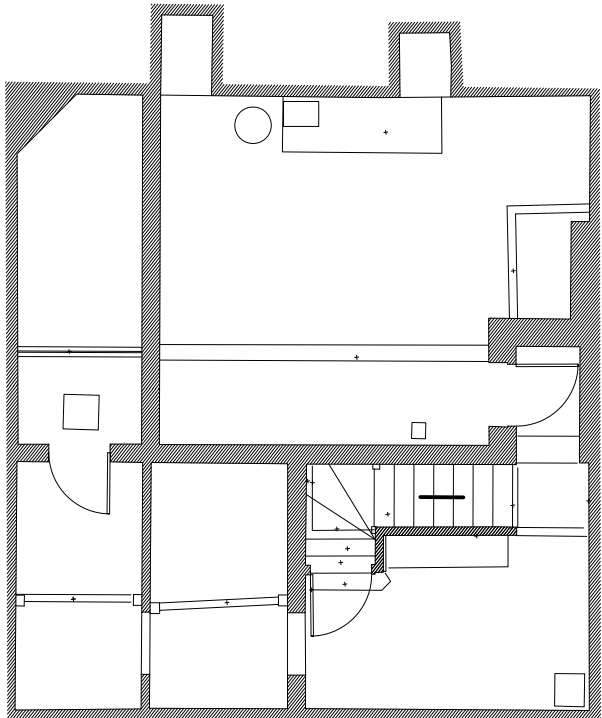

4 EXISTING BASEMENT FLOOR PLAN
SCALE 1:100

NOTES

SCALING FOR PLANNING PURPOSES ONLY
ALL DIMENSIONS TO BE CHECKED ON SITE
WORK TO BE CARRIED OUT IN ACCORDANCE
WITH BYLAWS AND REGULATIONS OF LOCAL
AUTHORITIES AND STATUTORY UNDERTAKERS

 

COM HAS NOTES & INFORMATION		Project BOONS PARK		KTB
- Final Issue		Title EXISTING FLOOR PLANS (MAIN HOUSE)		
No. Revision	XXXXXX	Status PLANNING		
Date		Scale: 1:100 @ A1 Created: 10/14 Drawn: VM		architecture interior design
Job Number		KTB architecture 1 Southwark Street London, WC2N 7DS		
Drawing Number		1 07724 898140 h@ktbarchitectur.com e info@ktbarchitectur.co.uk		
Rev		Job Number		* BPk 003