


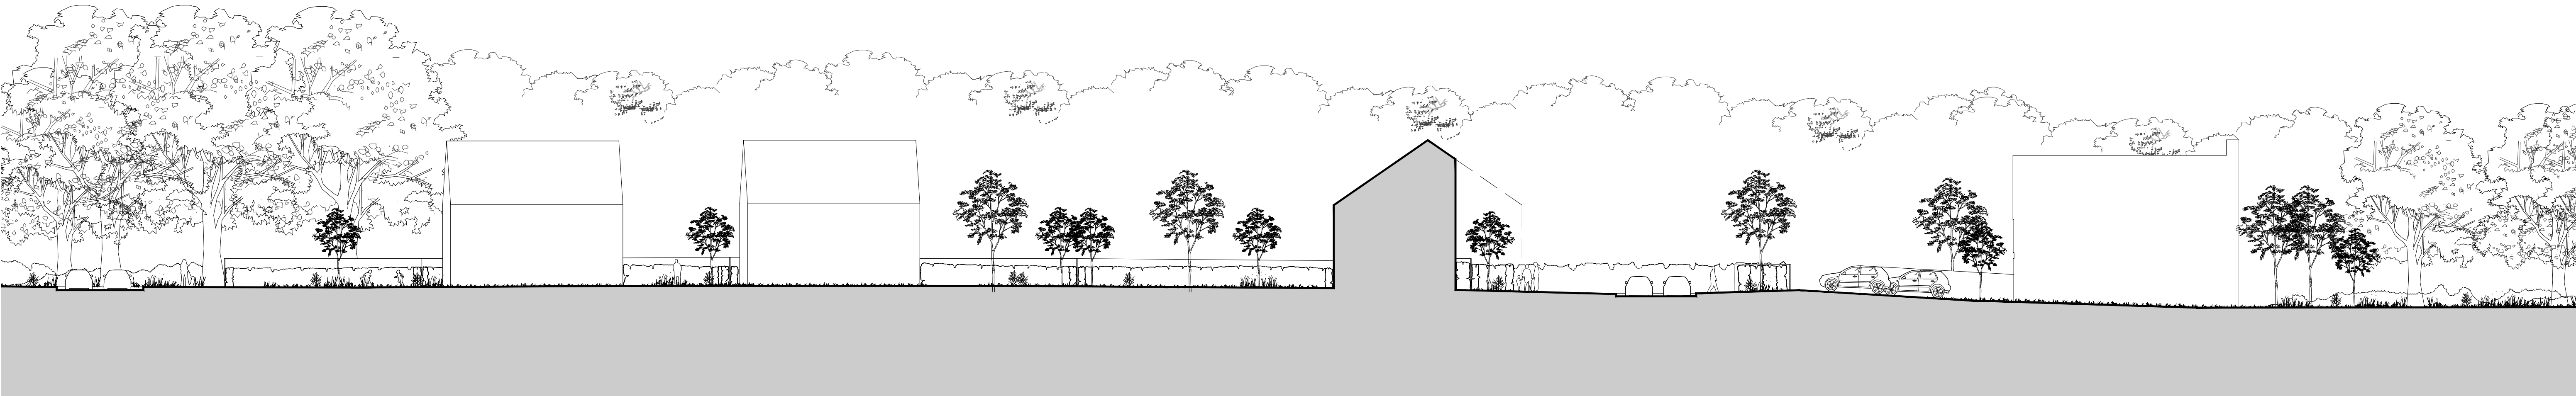

EXISTING SITE SECTION A-A



Access road Pavement Plot 17 garden Plot 18 Plot 18 garden Plot 19 Plot 19 garden Plot 14 garden Plot 14 Landscape / Pavement Access road Pavement Plot 12 garden Plot 11 garden Plot 11 Plot 11 garden

PROPOSED SITE SECTION A-A



EXISTING SITE PLAN



PROPOSED SITE PLAN

Scale Bar 0 1 2 3 4 5 10 20

PROPOSED RESIDENTIAL DEVELOPMENT TO LAND ADJACENT TO FERNFIELD LANE, HAWKINGE, KENT

# Existing & Proposed Site Sections A-A

This drawing and the design are the copyright of **ON Architecture Ltd** only.  
This drawing should not be copied or reproduced without written consent.  
All dimensions are to be checked on site prior to fabrication and **ON Architecture Ltd** should be notified of any discrepancy.  
Do not scale from this drawing

Drawing / Project Number	Drawing Revision Letter
<b>PR58.04</b>	<b>A</b>
Revision Note & Date	
A. Amendments following discussion with planners 27.09.2018	
Project Title	
Proposed residential development to land adjacent to Fernfield Lane, Hawkinge, Kent	
Clients Details	
Shepway District Council	
Drawing Title	
Existing & Proposed Site Sections	
Drawn	
On Architecture	
Date	
23.06.2016	
Scale	
1:200 @ A1	