



1. THE DIMENSIONS SHOWN ON THIS DRAWING HAVE BEEN BASED
UPON VULNERABLE DRAWINGS FOR PLANNING USE ONLY;
NOT FOR CONSTRUCTION PURPOSES.
2. ALL LEVELS AND DIMENSIONS TO BE CHECKED ON SITE AND ANY
DISCREPANCIES NOTED TO THE ARCHITECT IMMEDIATELY.
3. THIS DRAWING IS TO BE READ IN CONJUNCTION WITH ALL
RELEVANT CONSULTANT'S DRAWINGS AND SPECIFICATIONS.
4. THIS DRAWING IS COPYRIGHT AND MUST NOT BE REPRODUCED
WITHOUT THE PRIOR WRITTEN AGREEMENT OF THE ARCHITECT.

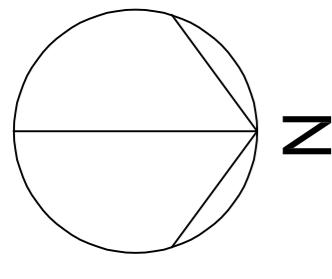

1:50
1m 1.5m 2m 2.5m 3m 3.5m 4m 4.5m 5m

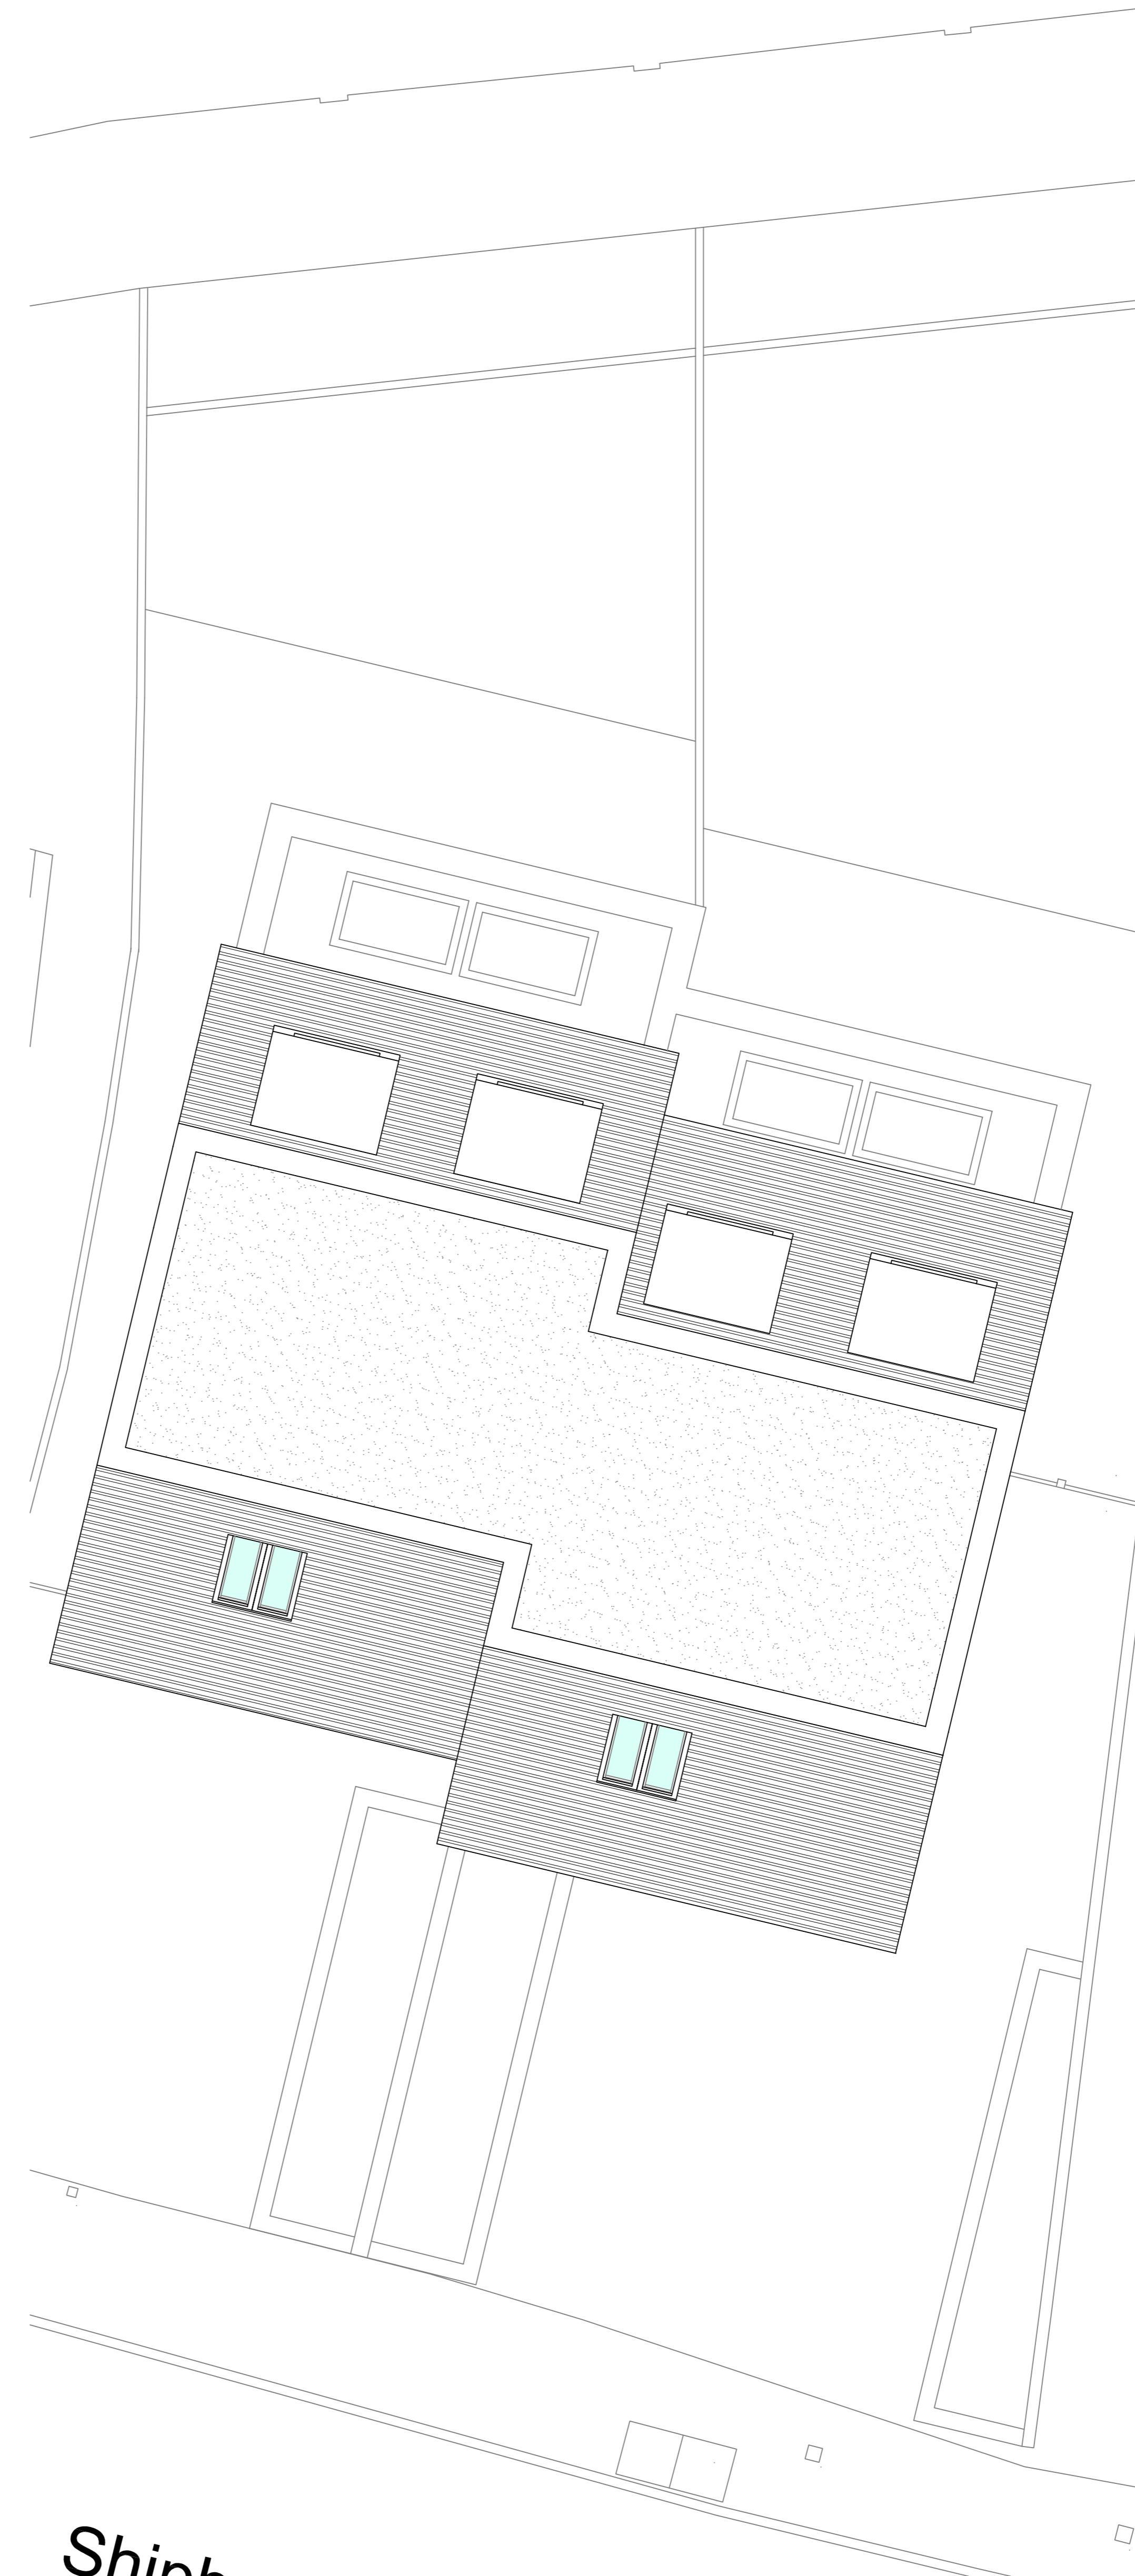

*Shipbourne Road
(A227)*

REF: 00004
* 01/04/2023 PRELIMINARY ISSUE
PROJECT
STURDEY'S MOTORCYCLES GARAGE
94A, 94C SHIPBOURNE ROAD, TONBRIDGE
SELECT
SECOND FLOOR PLAN
AS PROPOSED

SCALE	1:50@A1	DATE	04/2023
AS REF	SA/144	DRAWING NO.	PL(F)03
REVISION	*	REVISION	*
PLATE NO.	1	PLATE NO.	1

SHOREARCHITECTURE

STURDEY'S MOTORCYCLES GARAGE
94A, 94C SHIPBOURNE ROAD, TONBRIDGE

SECOND FLOOR PLAN

AS PROPOSED

PL(F)03