

KTB

architecture interior design

KTB architecture  
1 Southampton Street  
London WC2R 0LR  
t 07734 608140  
w ktbarchitecture.com  
e info@ktbarchitecture.co.uk

Job Number Drawing Number Rev


BPK

206

\*

LEGEND

1. Slate Roofing Tiles
2. Stone Parapet
3. Ribbed Lead Hipped Roof
4. Gable End Roof
5. Lead Flat Roof

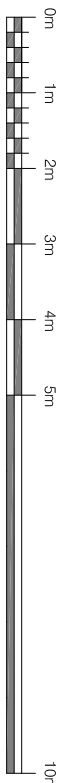

NOTES

SCALING FOR PLANNING PURPOSES ONLY

ALL DIMENSIONS TO BE CHECKED ON SITE

WORK TO BE CARRIED OUT IN ACCORDANCE  
WITH THE BUILDING REGULATIONS AND LOCAL  
AUTHORITIES AND STATUTORY UNDERTAKERS

CDM HAS NOTES & INFORMATION

No. Revision

First Issue

Date

Scale: 1:100 @ A1 | Created: 10/14 | Drawn: CWS

Project  
BOONS PARK

Title  
PROPOSED ROOF PLAN

Status  
PLANNING