





Front Elevation

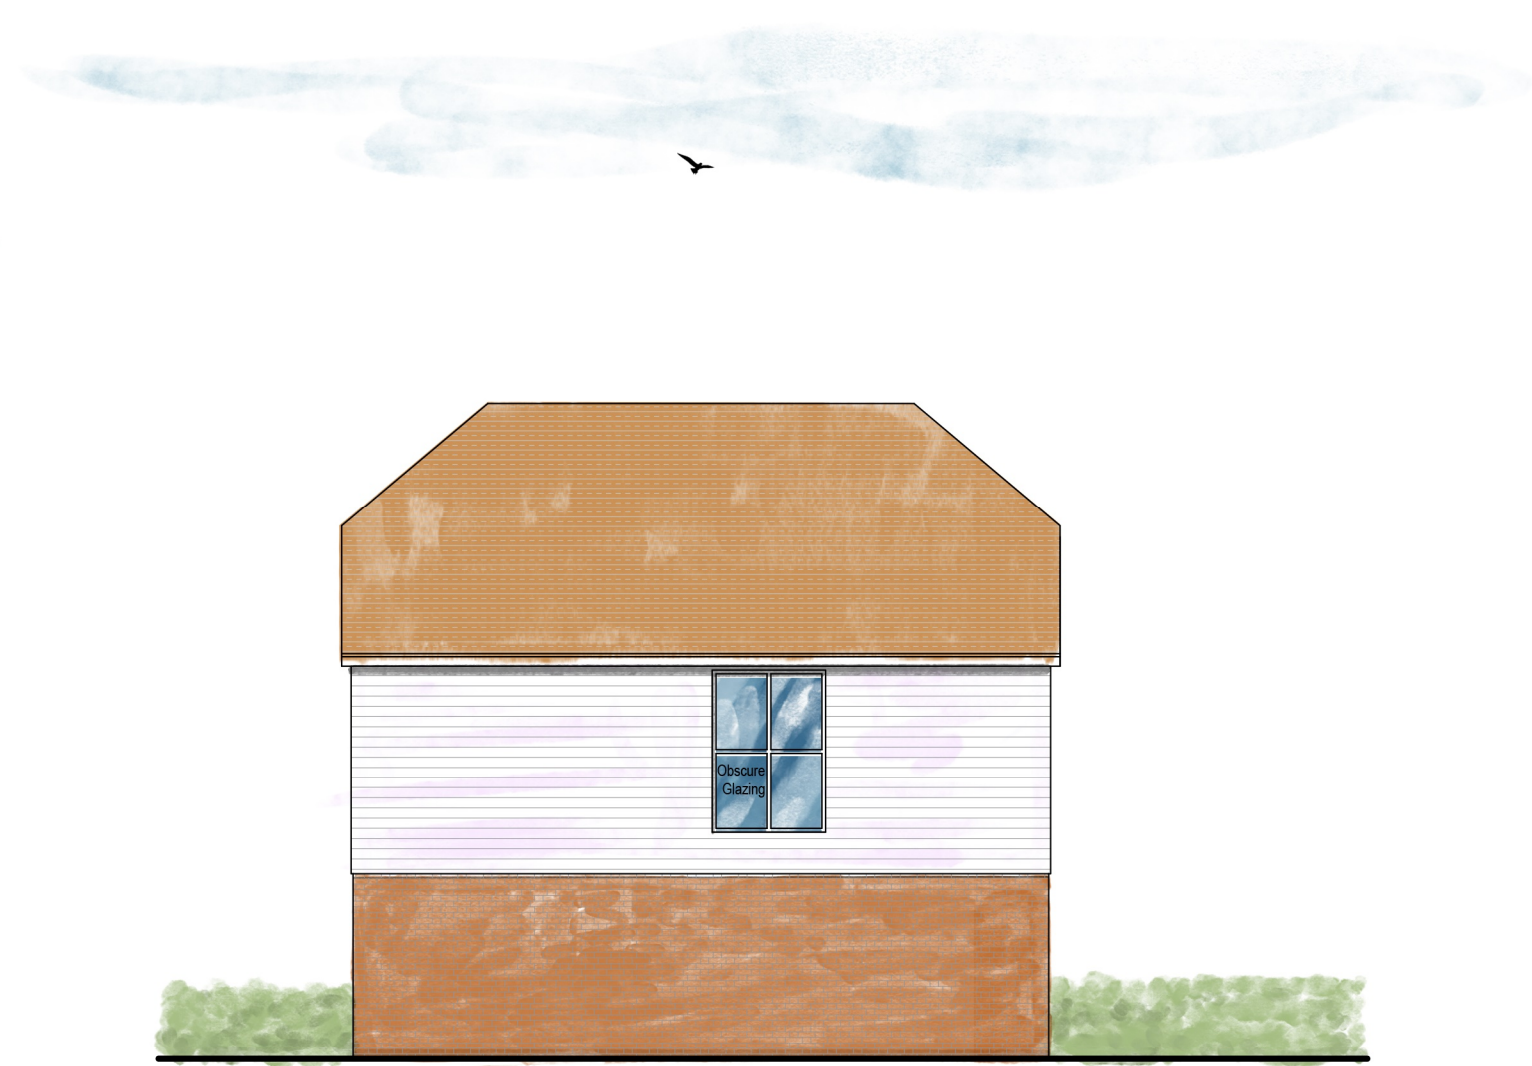


Side Elevation

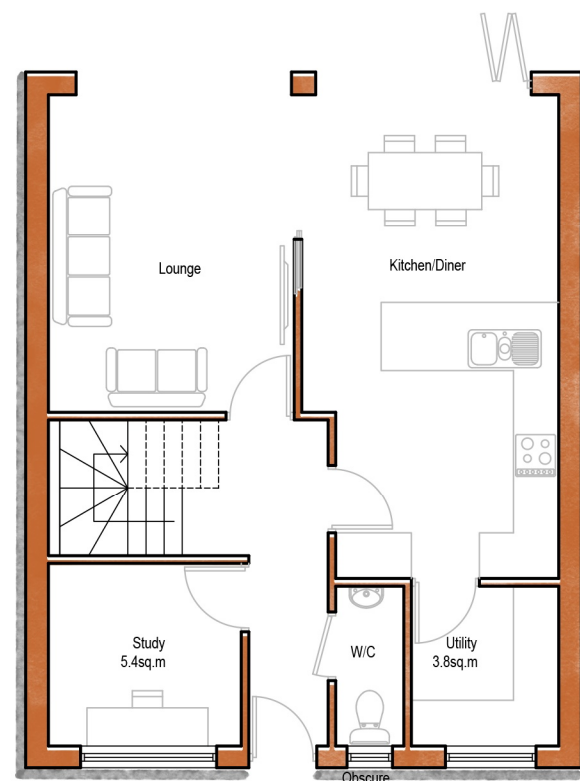


Ground Floor Plan




First Floor Plan

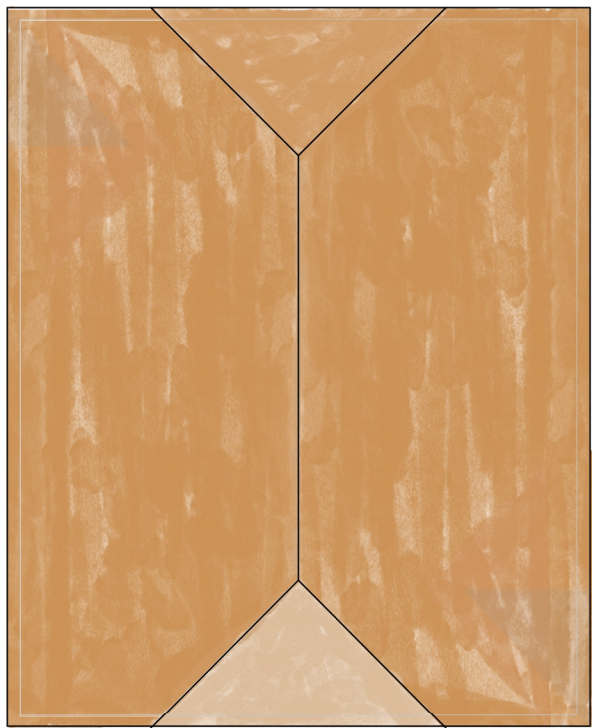

Roof Plan

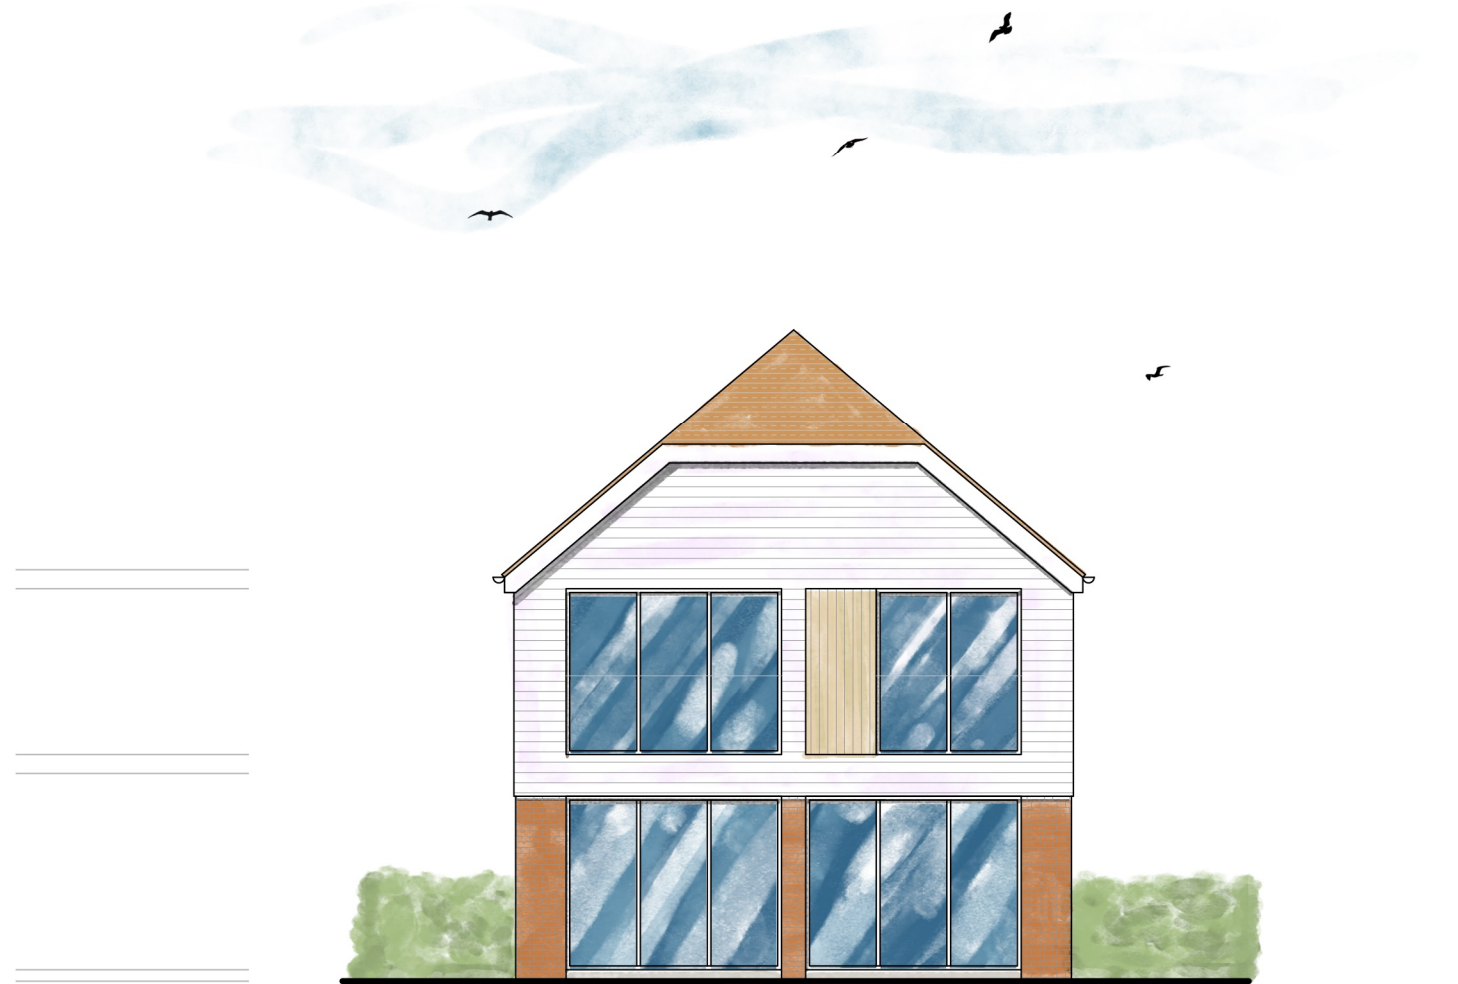


Rear Elevation

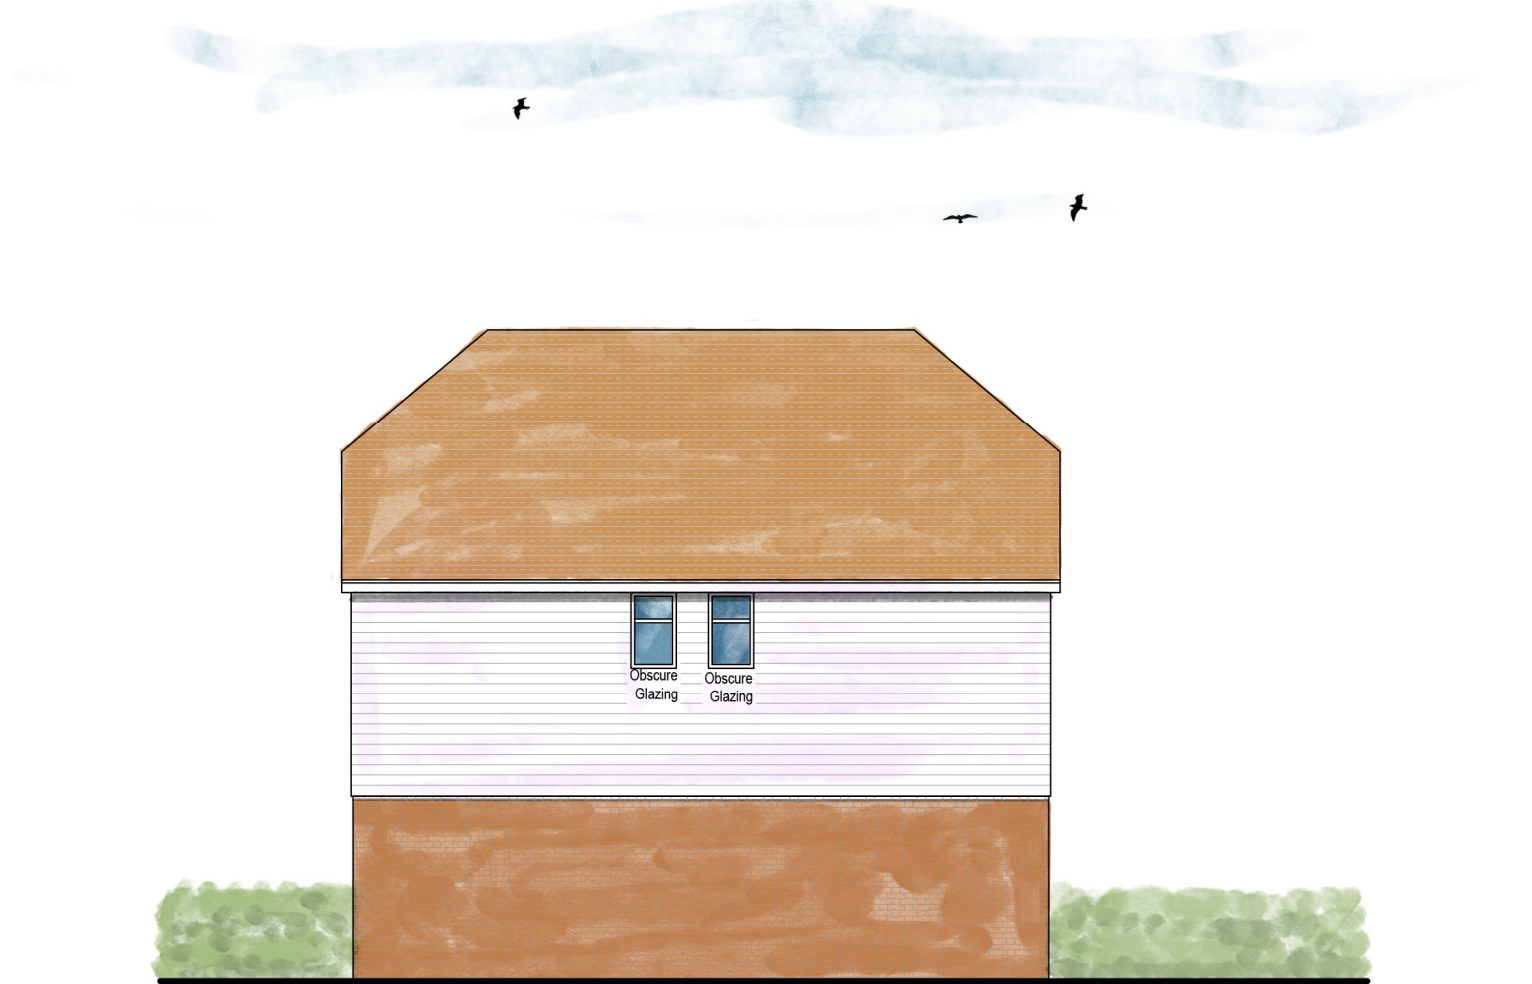


Side Elevation

House conforms to Nationally Described Space Standard of 115m<sup>2</sup> for a 4b 7p house.

Ground Floor - 58m<sup>2</sup>  
First Floor - 58m<sup>2</sup>  
Total = 116m<sup>2</sup>

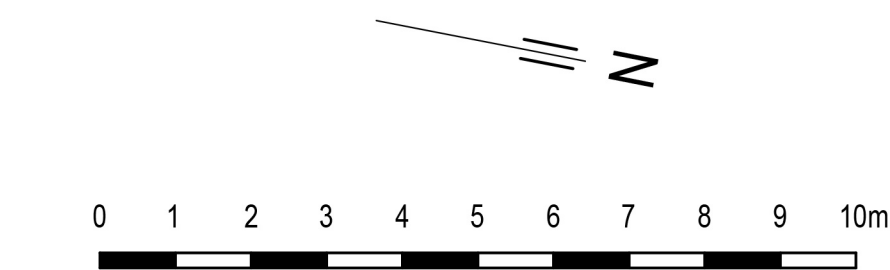

A 21.11.2019 Dormers omitted and roof height brought down
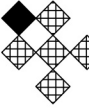
<b>Revision</b>				
<div><div><b>DESIGNSCAPE</b> Consultancy Limited ARCHITECTURE + URBAN DESIGN</div><div>1A The Landway, Bearsted, Maidstone Kent, ME14 4BD Tel: 01622 735977 Fax: 01622 736087 designscapeconsultancy.co.uk</div></div>				
Client Mr & Mrs Cogger				
Project Archirondal, Lynsted, Sittingbourne, Kent ME9 0RH				
Drawing Title Proposed Plans and Elevations House 2				
Scale 1:100 @ A1	Drawn DJN	Checked KH	Date Aug 2019	<div>Dwg. No 313/104</div> <div>Revision A</div>