

Walled Garden

Carn Ho

Five Oaks

Wrendale House

Oaklea House


Winwood

Toll House


Merganser

TOLL LANE

44.9m

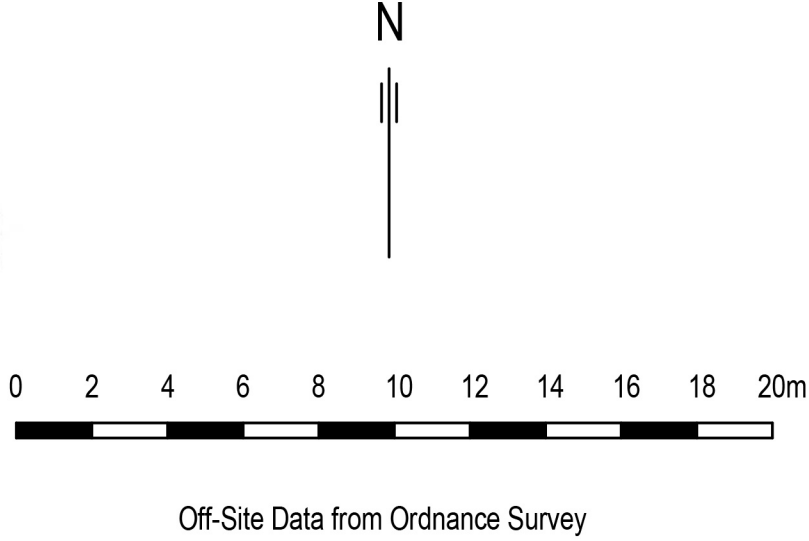

B 21.11.2019 Dormer roofs omitted for 2 houses
A 3.10.2019 Amended Scale and Scale Bar
Revision

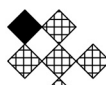		DESIGNSCAPE Consultancy Limited ARCHITECTURE + URBAN DESIGN		1A The Landway, Bearsted, Maidstone Kent, ME14 4BD Tel: 01622 735977 Fax: 01622 736087 designscapeconsultancy.co.uk	
Client Mr & Mrs Cogger					
Project Archirondal, Lynsted, Sittingbourne, Kent ME9 0RH					
Drawing Title Proposed Site Layout Plan					
Scale 1:200 @ A1	Drawn DJN PP	Checked KH	Date Aug 2018	Dwg. No 313/101	Revision B