


SECTION A
SCALE 1:100

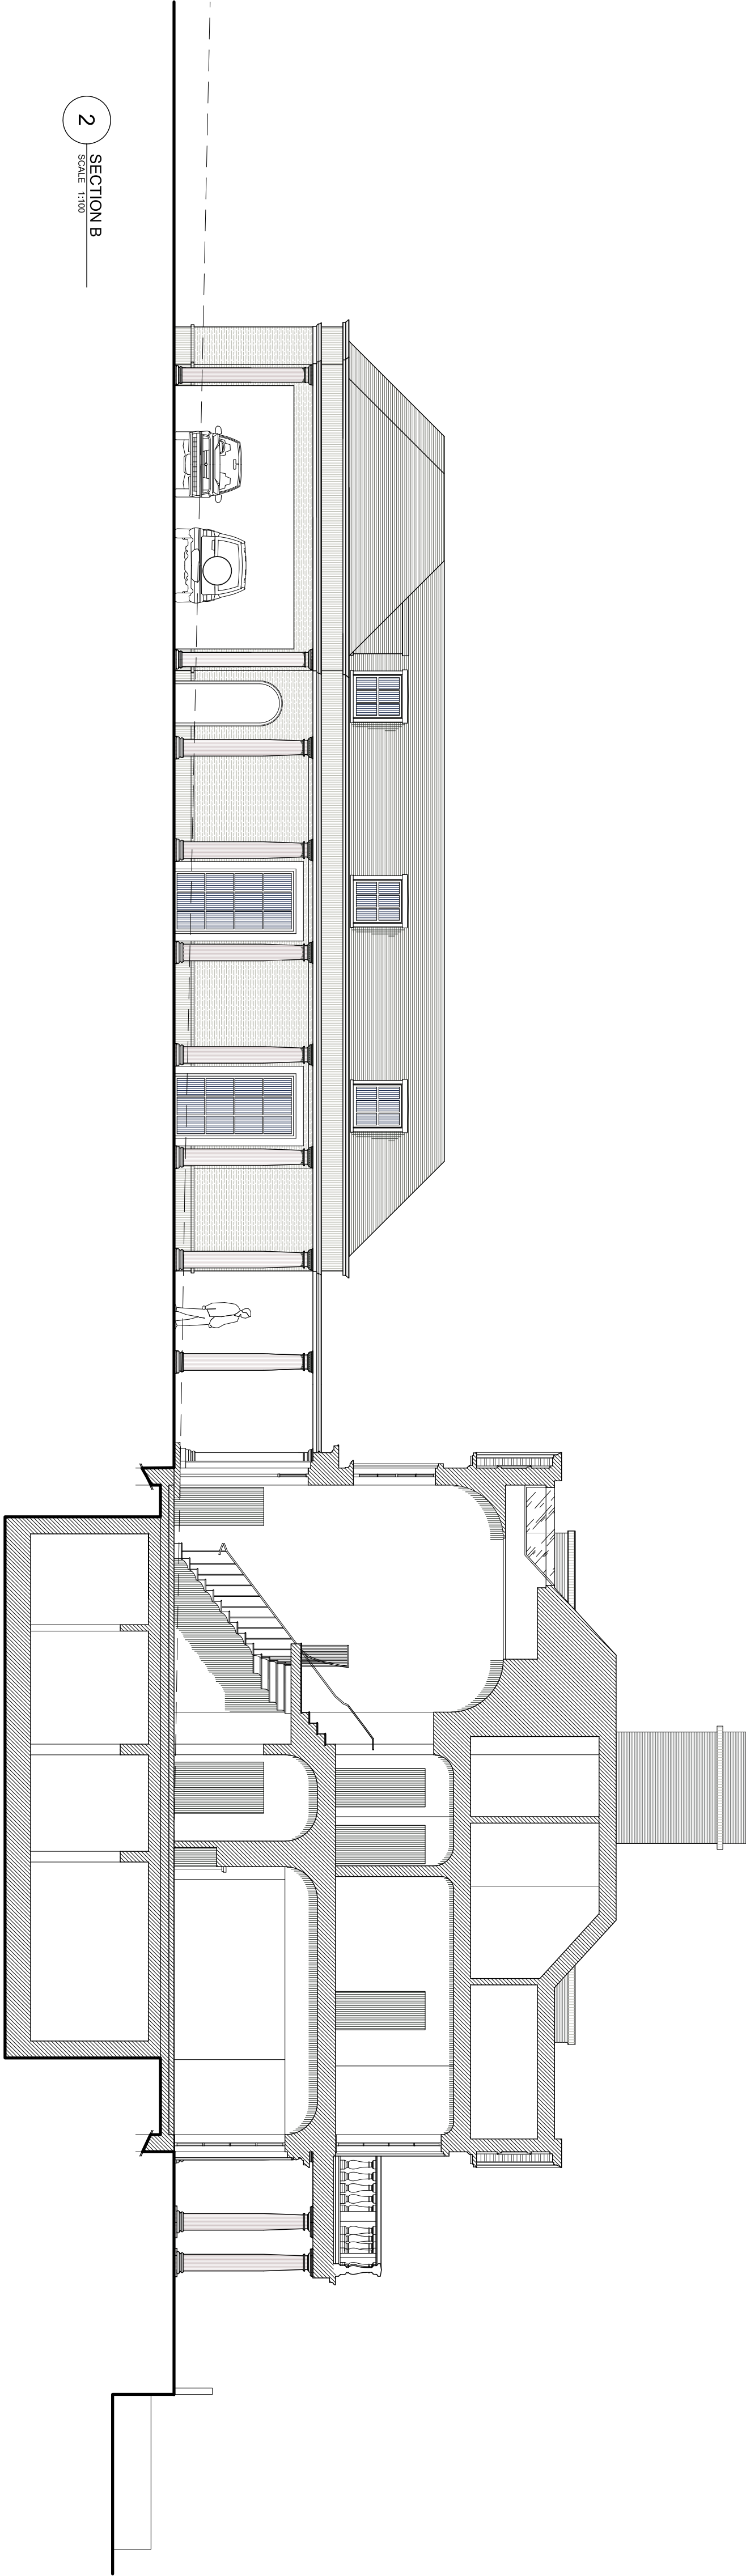

SECTION B
SCALE 1:100

NOTES

SCALING FOR PLANNING PURPOSES ONLY
ALL DIMENSIONS TO BE CHECKED ON SITE
WORK TO BE CARRIED OUT IN ACCORDANCE
WITH RELEVANT REGULATIONS OF LOCAL
AUTHORITIES AND STANDARD PRACTICES

Project
BOONS PARK

Title
PROPOSED SECTIONS

Status
PLANNING

KTB architecture
1 Southampton Street
London, WC2R 3LR
t 07721 498140
w | ktbarchitecture.com
e | info@ktbarchitecture.co.uk

architecture

interior design

A. Planning Details
Basement will be used to match plan
- Final Issue

No. Revision

Scale: 1:100 @ A1 | Created: 10/14 | Drawn: CMS

Job Number

BPk

209

Rev

A